

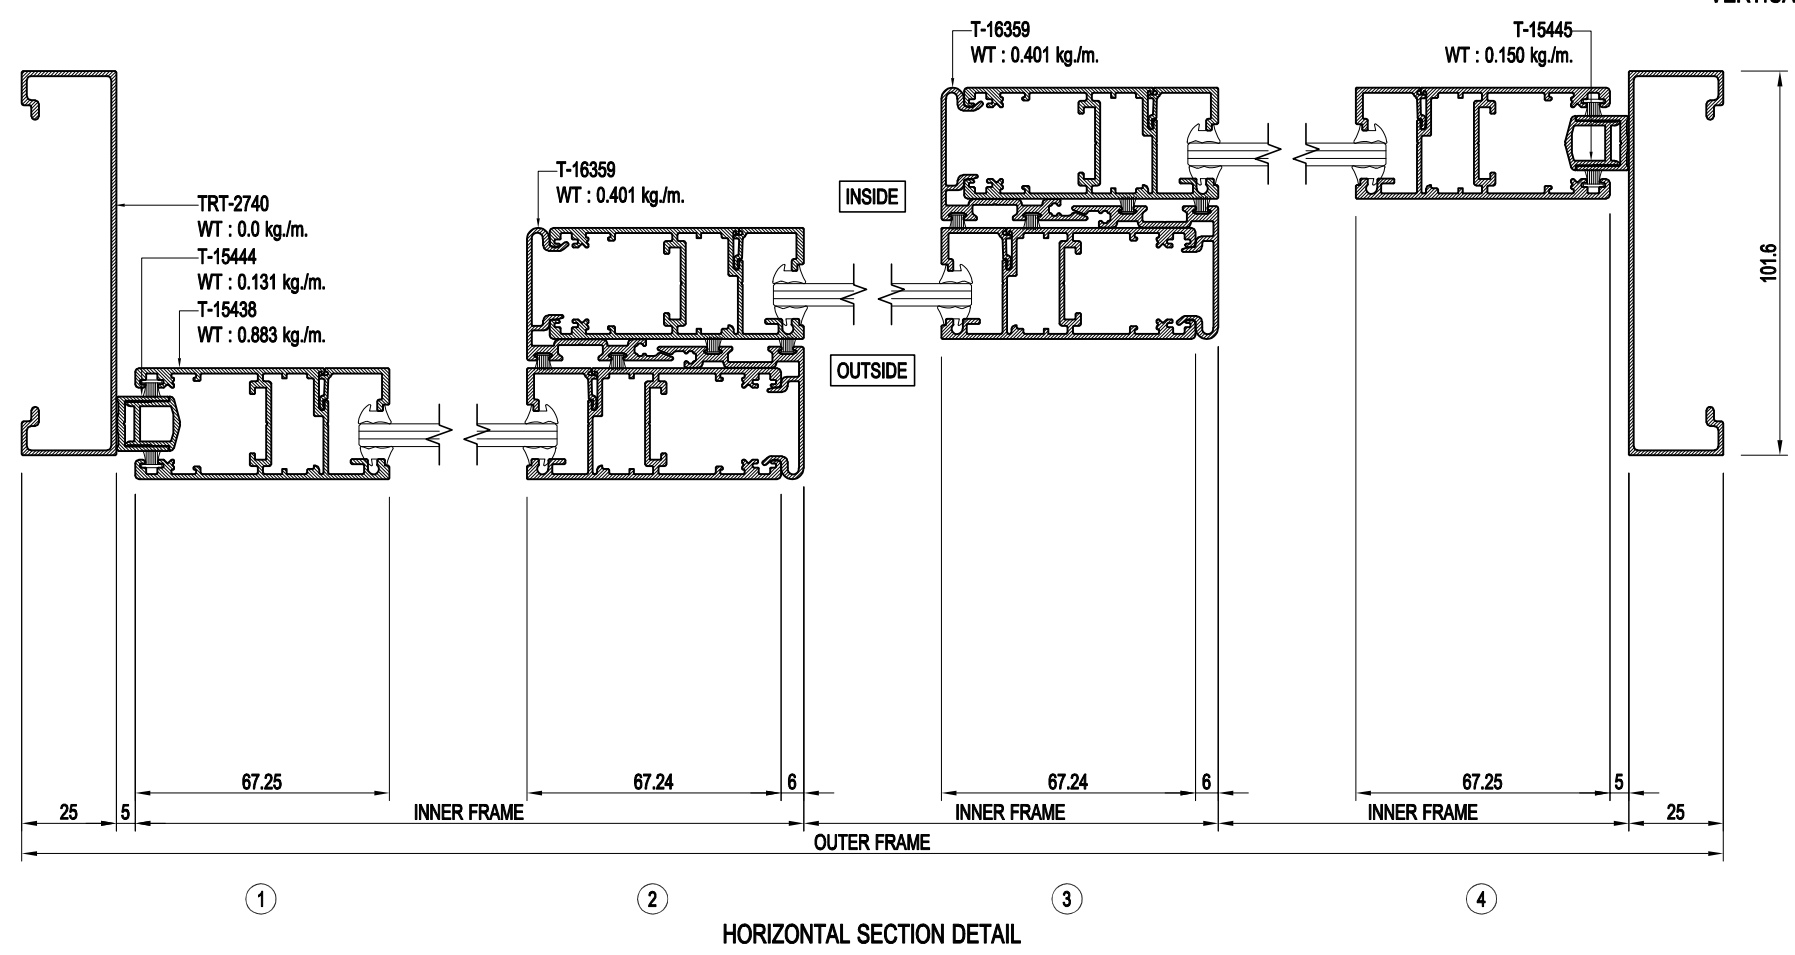


CAUPFILE: U:\2022\WIP\220\08_CAU	IPSpace Layout: Model	Username : Pongsin.See	29/07/23 - 9:28 AM
----------------------------------	-----------------------	------------------------	--------------------

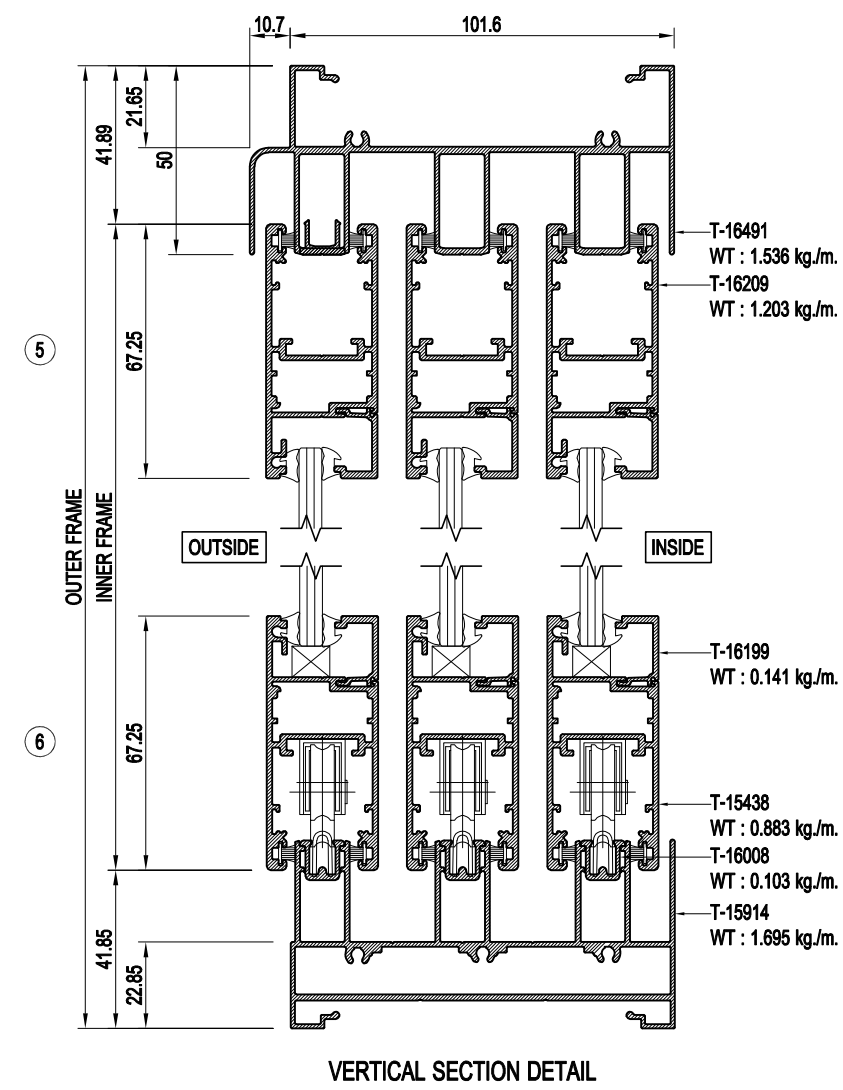

DESIGNED:	CHECKED:	
Pongsiri S.	Tuang	
DRAWN:	APPROVED:	
Pongsiri S.	Karon	
DATE:	SCALE:	
10/06/2565	NTS.	
DRAWING TITLE	DWG. Page	REV. NO:
D-001	-	-

TARA SYSTEM (6mm.GLASS)
SLIDING WINDOW (EURO)

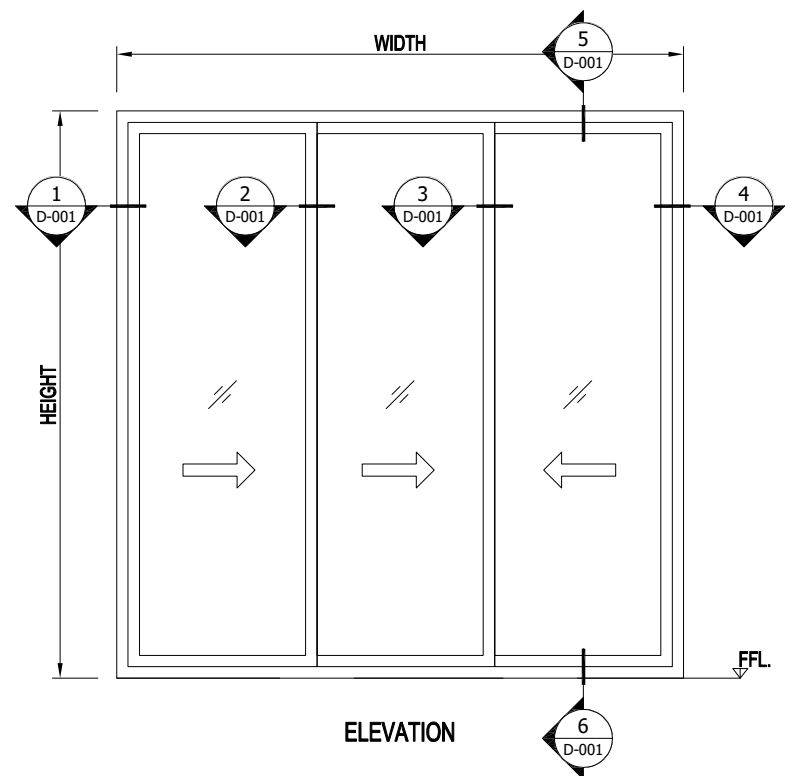

TARA
ALUMINIUM

THARATHONG METAL CO.,LTD
199,199/1,199/2 Moo 13
T.Bangpasri A.Banglen
Nakornpathom 73130 Tel. (034)
301-311, Fax. (034) 301-312
www.tharathongmetal.com

GENERAL NOTES:

REV DESCRIPTION DATE DRAWN

Owner:

Architect:

Civil & Structural Engineer:

Mechanical & Electrical Engineer:

Quantity Surveyor :

Landscape Consultant :

Main Contractor:

Sub Contractor:

PROJECT NAME:




DRAWING TITLE:

TARA SYSTEM (6mm.GLASS)

DESIGNED:	Pongsiri S.	CHECKED:	Tuang
DRAWN:	Pongsiri S.	APPROVED:	Karoon
DATE:	10/06/2565	SCALE:	NTS.
DRAWING TITLE:	D-001	DWG. Page:	-
		REV NO:	-

C:\PFILE\B\1\2022\TARA\220708_CAD\TARA.dwg [29/07/23 - 9:29 AM] [Username : Pongpiti.See] [Spaced Layout: Model]

TARA SYSTEM (8mm.GLASS)
SLIDING WINDOW (EURO)

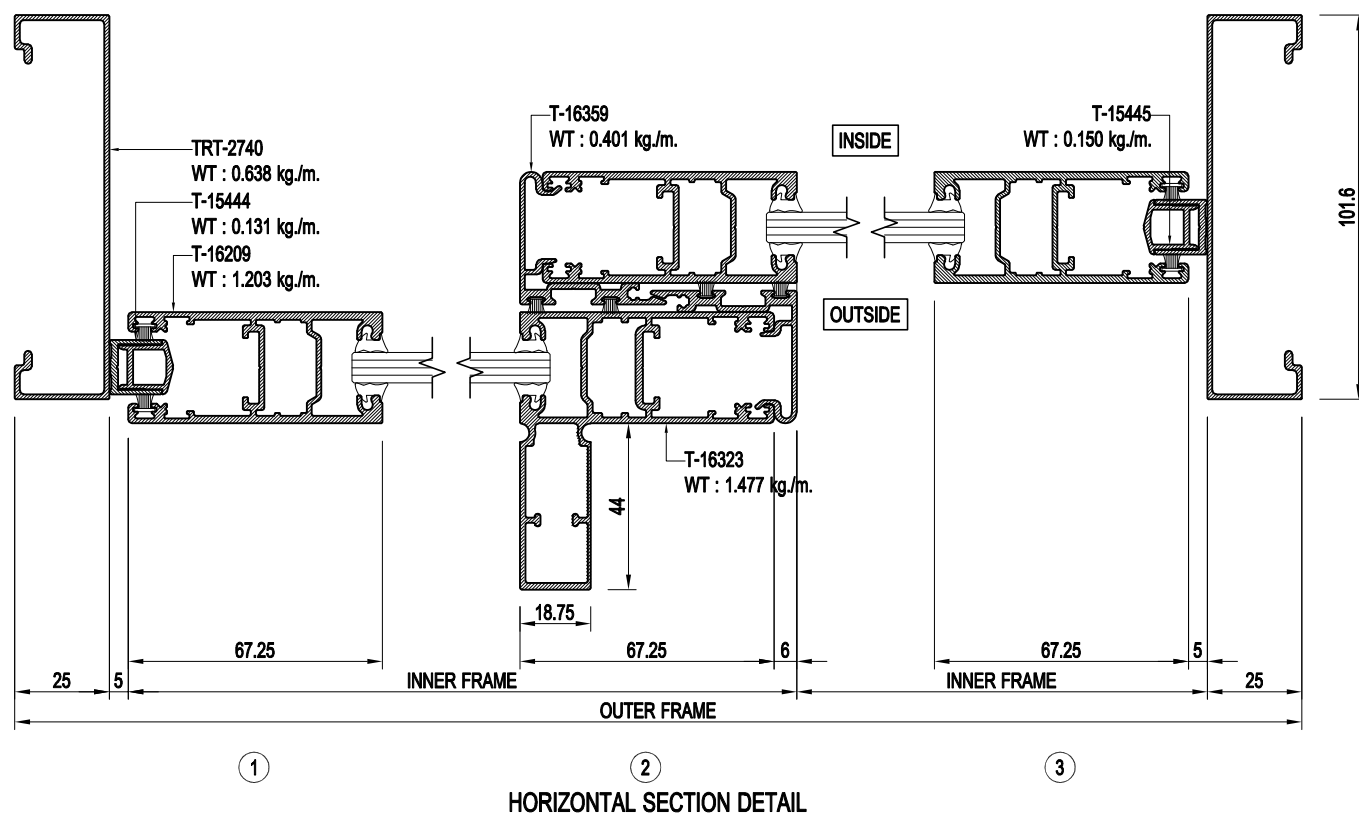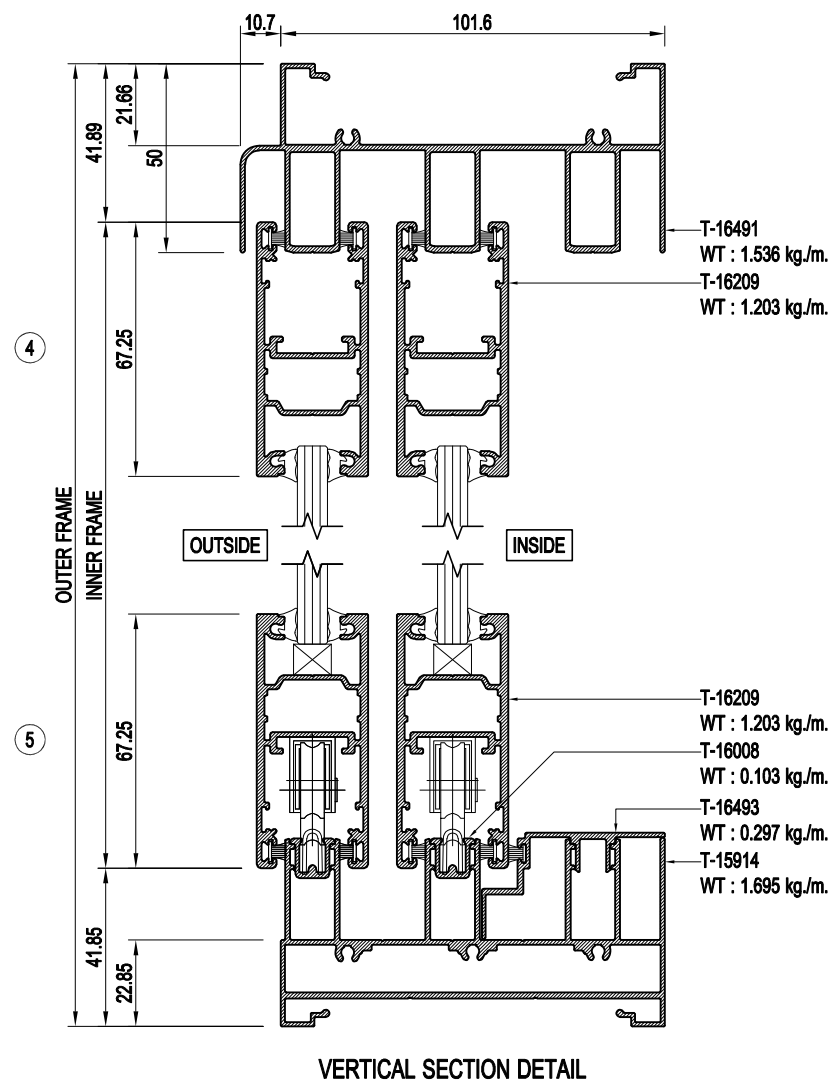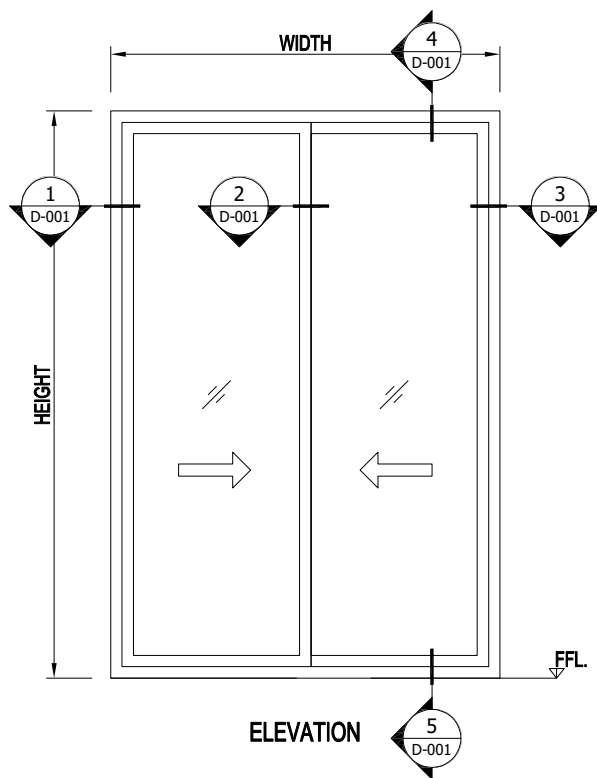

TARA
ALUMINIUM

THARATHONG METAL CO.,LTD
199,199/1,199/2 Moo 13
T.Bangpasri A.Banglen
Nakornpathom 73130 Tel. (034)
301-311, Fax. (034) 301-312
www.tharathongmetal.com

GENERAL NOTES:

REV DESCRIPTION DATE DRAWN

Owner:

Architect:

Civil & Structural Engineer:

Mechanical & Electrical Engineer:

Quantity Surveyor :

Landscape Consultant :

Main Contractor:

Sub Contractor:


PROJECT NAME:

DRAWING TITLE:

TARA SYSTEM

DESIGNED:	Pongsiri S.	CHECKED:	Tuang
DRAWN:	Pongsiri S.	APPROVED:	Karoon
DATE:	19/08/2565	SCALE:	NTS.
DRAWING TITLE:	D-001	DWG. Page:	-
		REV NO:	-




CADFILE: D:\2022\220708\CAD 11.dwg [PSPACE Layout: Model] [Username : Pongsiri.See] [29/07/23 - 9:29 AM]

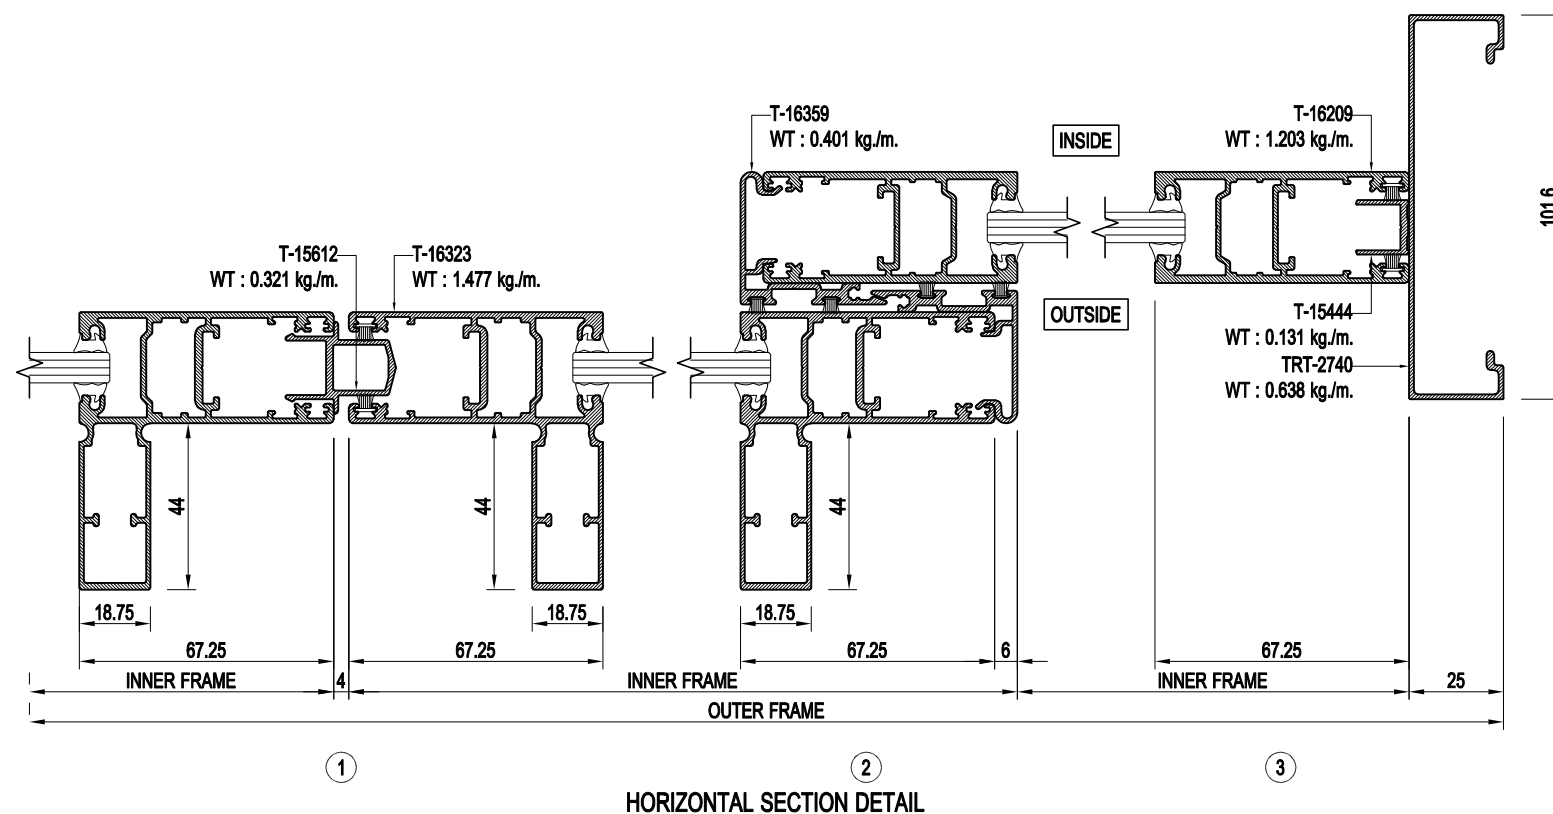

CADFILE: D:\2022\2022\220708\CAD 11.dwg [PSpace Layout: Model] [Username : Pongsiri.See] [29/07/23 - 9:30 AM]



TARA SYSTEM (8mm.GLASS) SLIDING WINDOW (EURO)

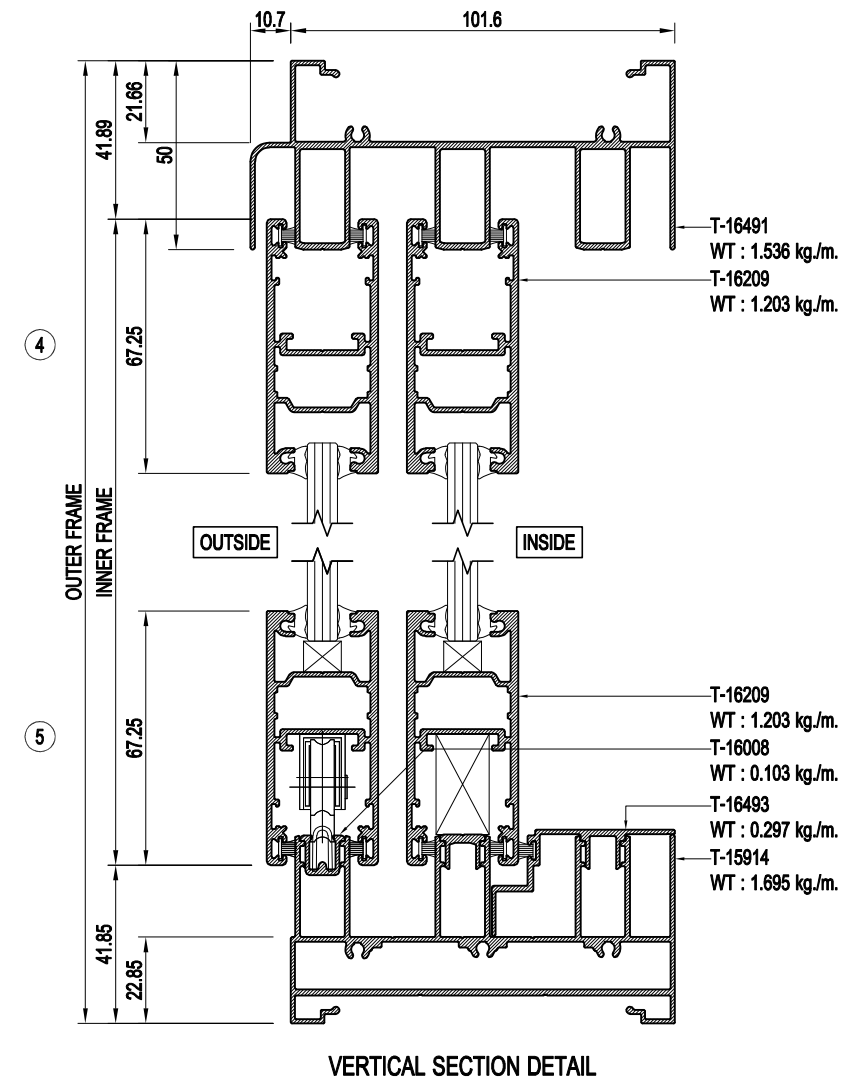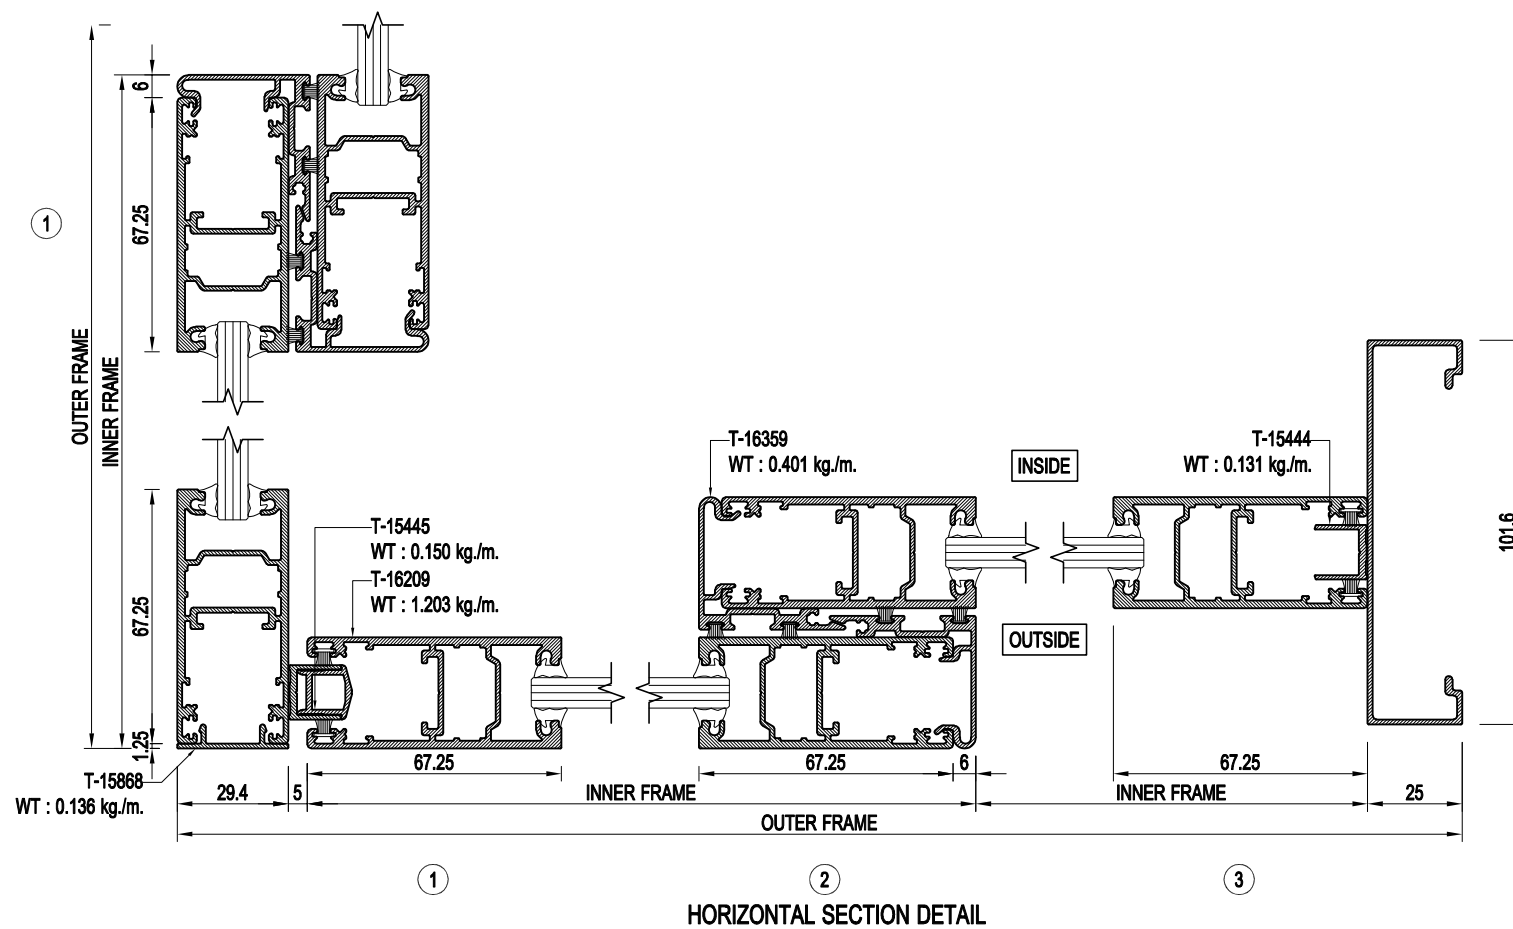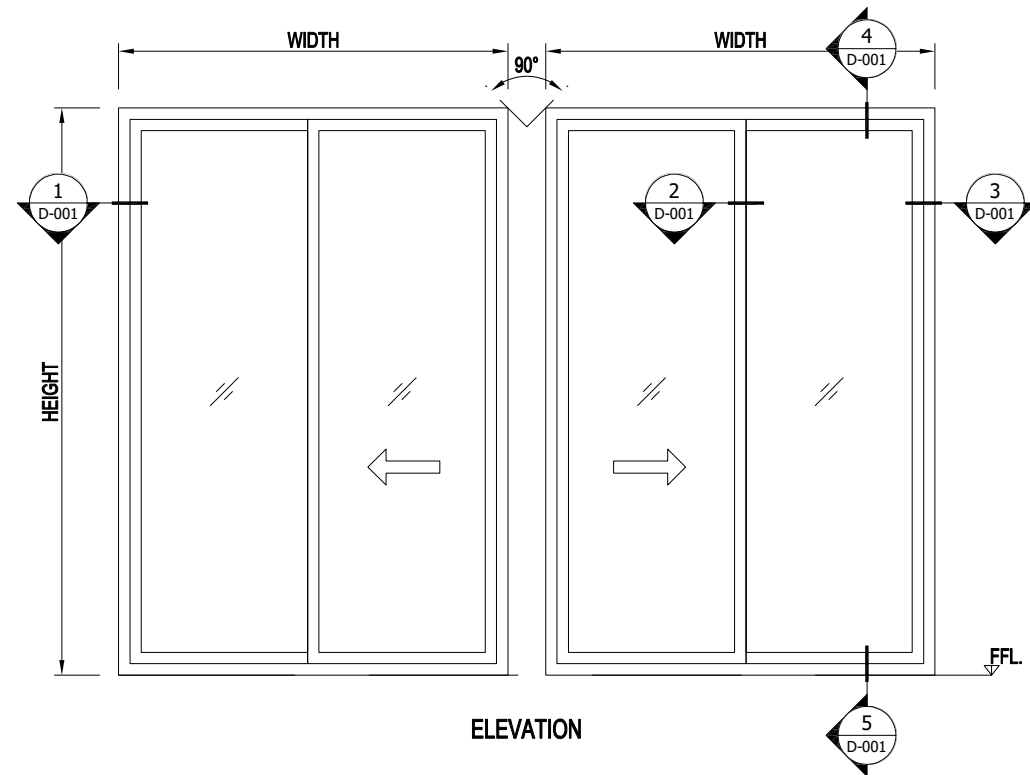

TARA
ALUMINIUM

THARATHONG METAL CO.,LTD
199,199/1,199/2 Moo 13
T.Bangpasri A.Banglen
Nakornpathom 73130 Tel. (034)
301-311, Fax. (034) 301-312
www.tharathongmetal.com

GENERAL NOTES:

[illegible]

REV	DESCRIPTION	DATE	DRAWN
-----	-------------	------	-------

Owner:

Architect:

Civil & Structural Engineer:

Mechanical & Electrical Engineer:

Quantity Surveyor :

Landscape Consultant :

Main Contractor:

Sub Contractor:




PROJECT NAME:

DRAWING TITLE:

TARA SYSTEM

DESIGNED: Pongsiri S.		CHECKED: Tuang	
DRAWN: Pongsiri S.		APPROVED: Karoon	
DATE: 10/06/2565		SCALE: NTS.	
DRAWING TITLE D-001		DWG. Page -	REV NO: -

TARA SYSTEM (8+1.52+8mm.GLASS) SLIDING WINDOW (EURO)

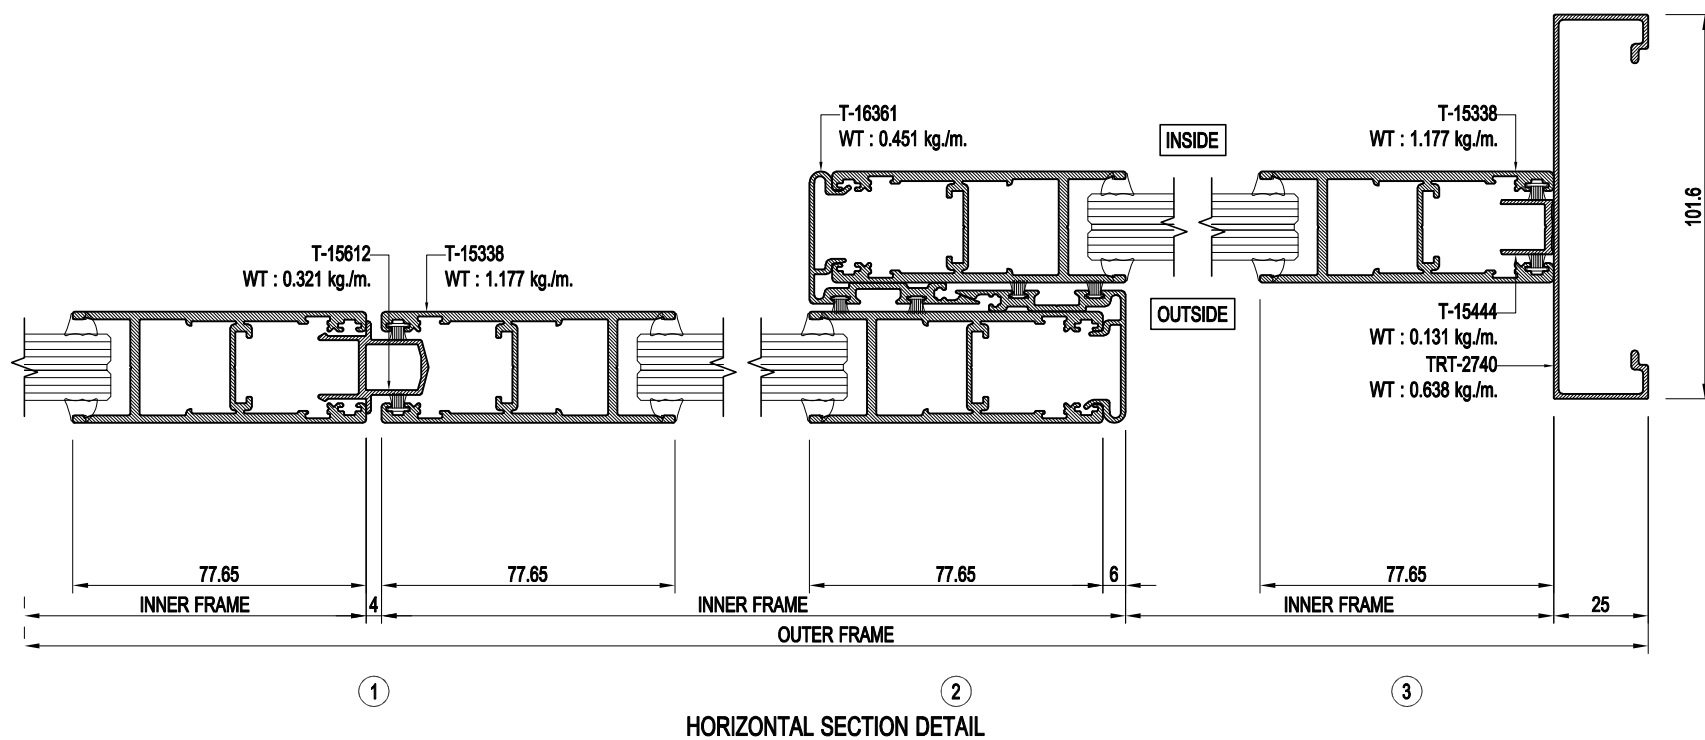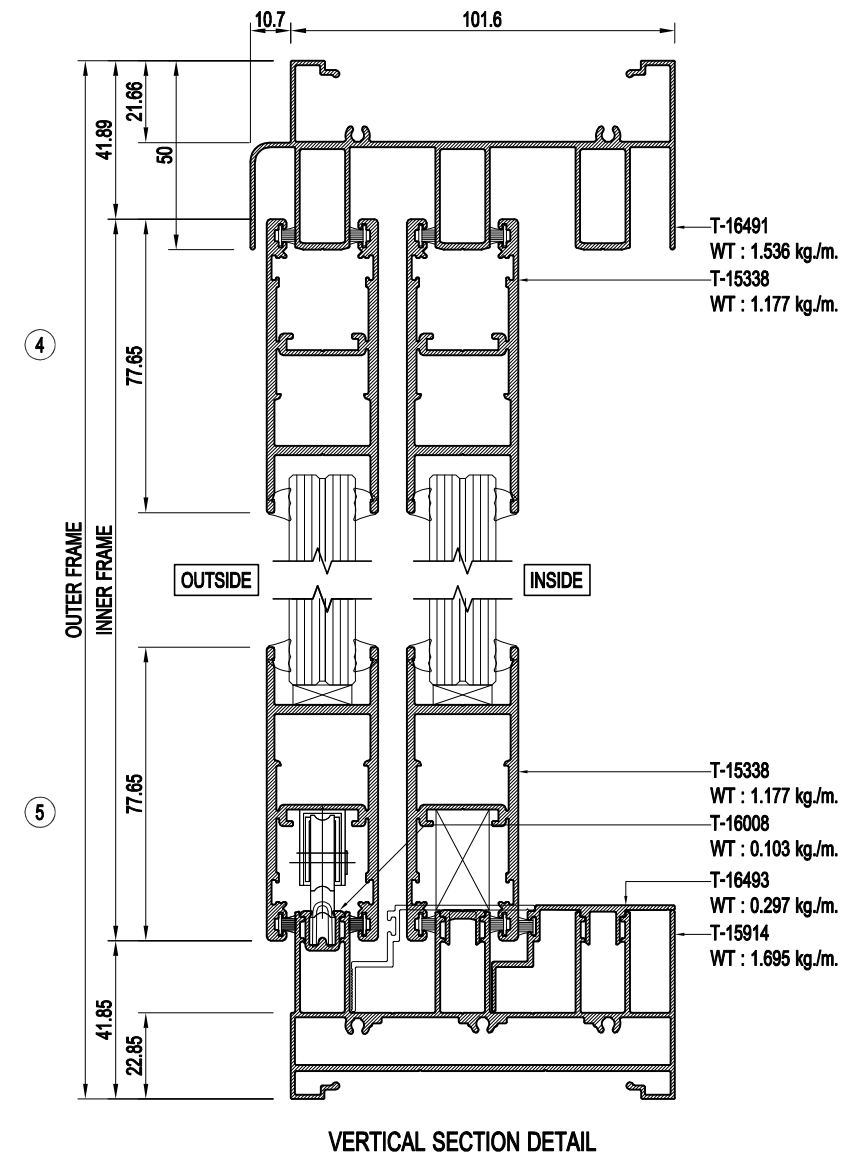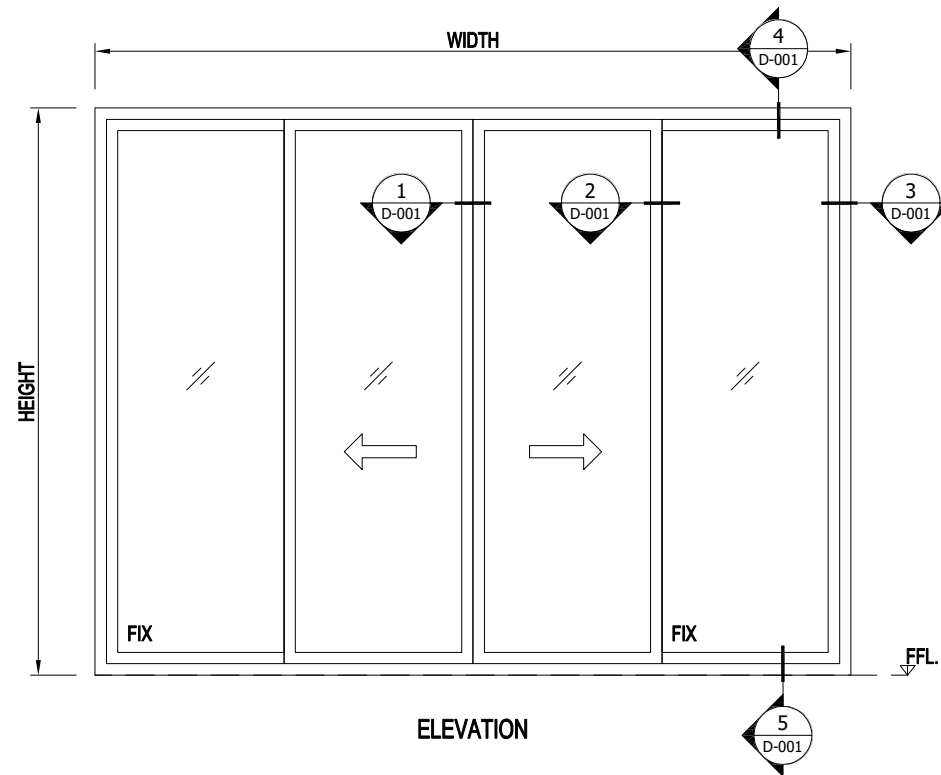

TARA
ALUMINIUM

THARATHONG METAL CO.,LTD
199,199/1,199/2 Moo 13
T.Bangpasri A.Banglen
Nakornpathom 73130 Tel. (034)
301-311, Fax. (034) 301-312
www.tharathongmetal.com

GENERAL NOTES:

[illegible]

REV	DESCRIPTION	DATE	DRAWN
-----	-------------	------	-------

Owner:

Architect:

Civil & Structural Engineer:

Mechanical & Electrical Engineer:

Quantity Surveyor :

Landscape Consultant :

Main Contractor:

Sub Contractor:

PROJECT NAME:

DRAWING TITLE:

TARA SYSTEM

DESIGNED: Pongsiri S.	CHECKED: Tuang	
DRAWN: Pongsiri S.	APPROVED: Karoon	
DATE: 10/12/2565	SCALE: NTS.	
DRAWING TITLE D-001	DWG. Page -	REV NO: -

CAUPFILE: U:\2022\WIP\220\08_CAU	ISpace Layout: Model	Username : Pongsin.See	29/07/23 - 9:31 AM
----------------------------------	----------------------	------------------------	--------------------



HORIZONTAL SECTION DETAIL

① ② ③ ④ ⑤

Dimensions: 25, 5, 67.25, 6, 67.25, 6, 67.25, 6, 67.25, 6, 67.25, 6.

Labels: INNER FRAME, OUTER FRAME, INSIDE, OUTSIDE.

Material specifications:

- T-15435 WT : 0.454 kg./m.
- TRT-2740 WT : 0.0 kg./m.
- T-15444 WT : 0.131 kg./m.
- T-16108 WT : 1.090 kg./m.
- T-16359 WT : 0.401 kg./m.





HORIZONTAL SECTION DETAIL

[CADFILE: D:\2022\220708\CAD\220708.dwg] [PSPACE Layout: Model] [Username : Ponasi See] [29/07/23 - 9:31 AM]



D-001	-	-
-------	---	---

TARA SYSTEM (6mm.GLASS) SLIDING WINDOW (EURO)

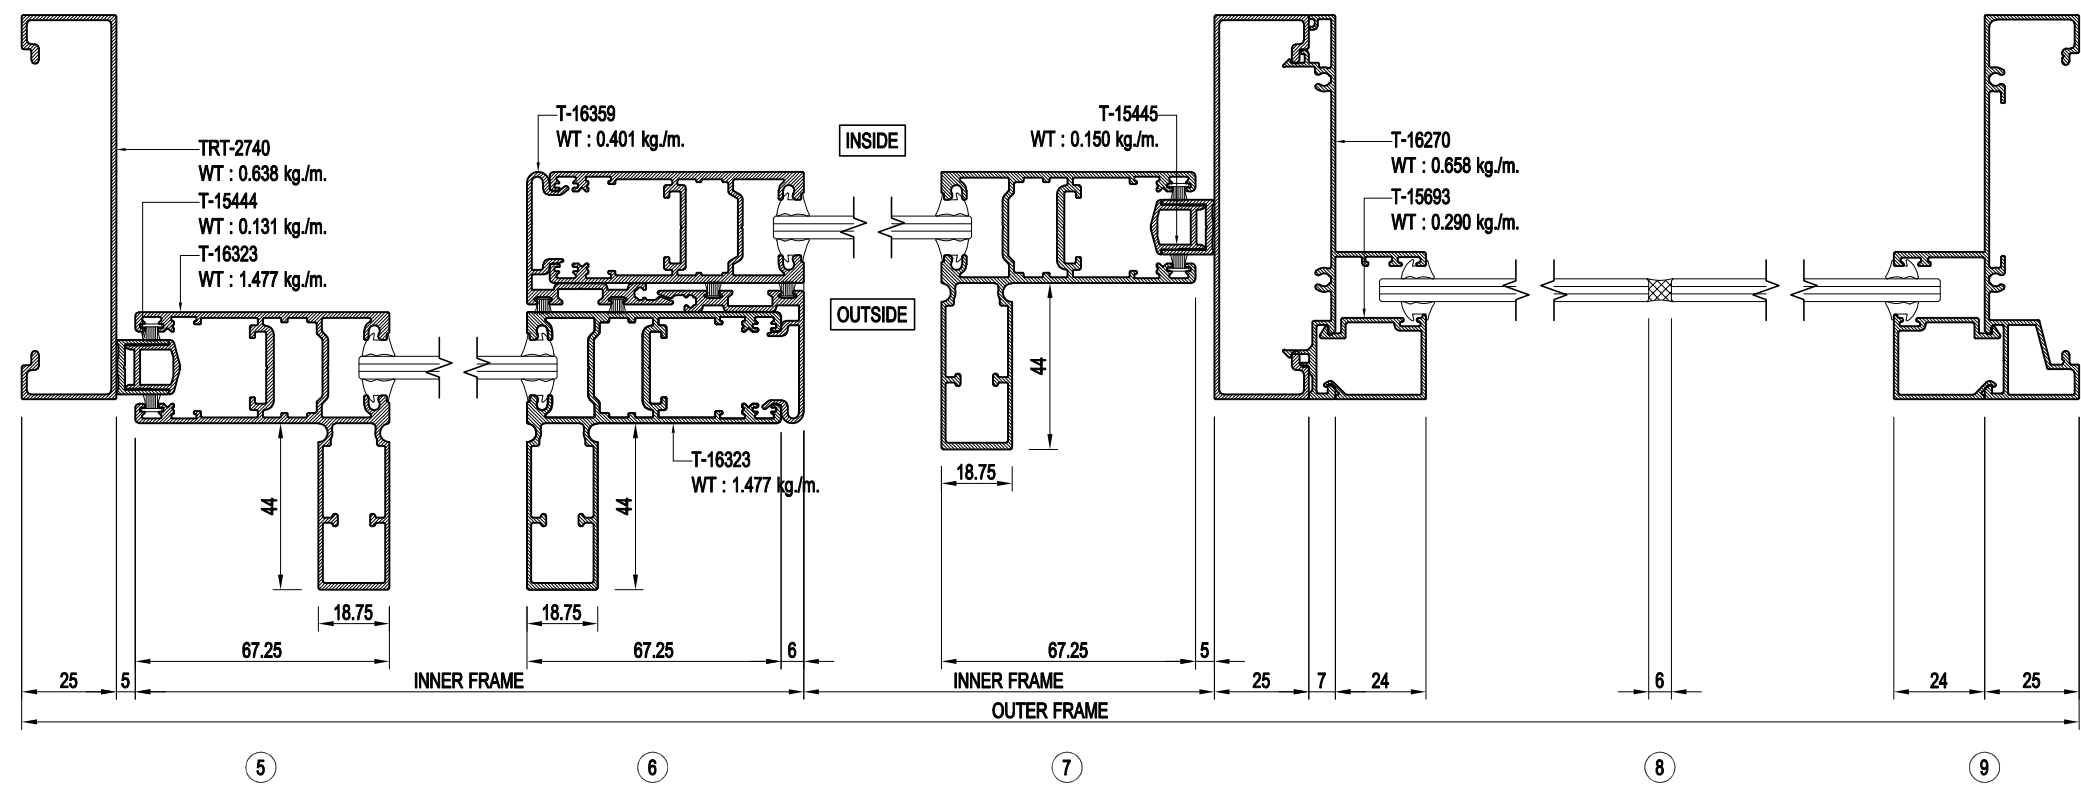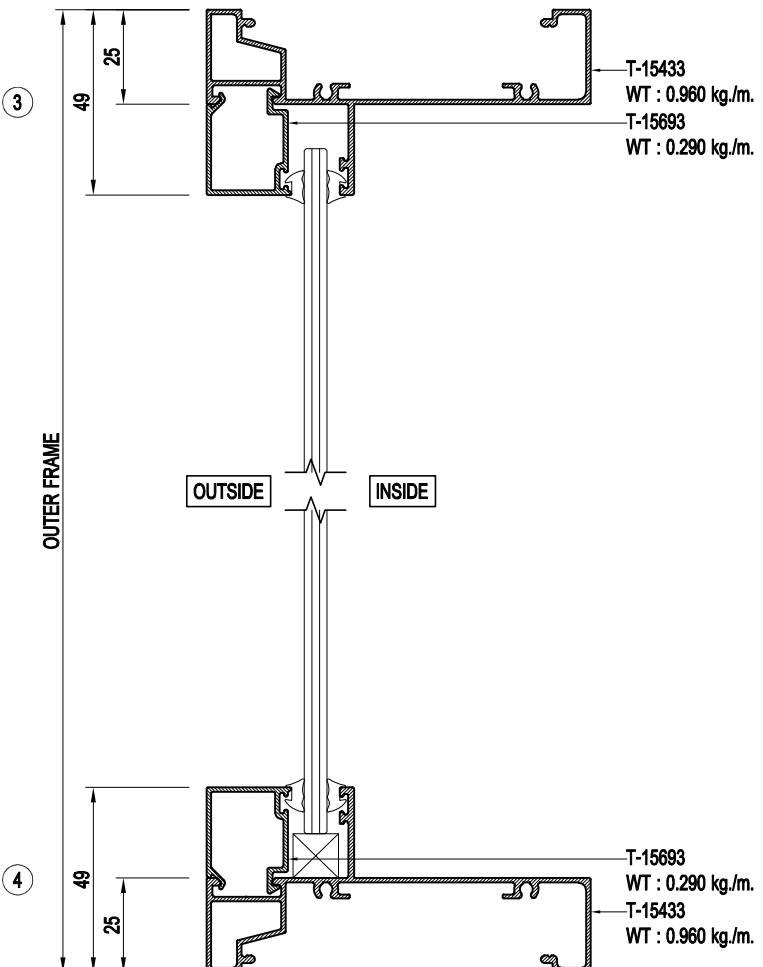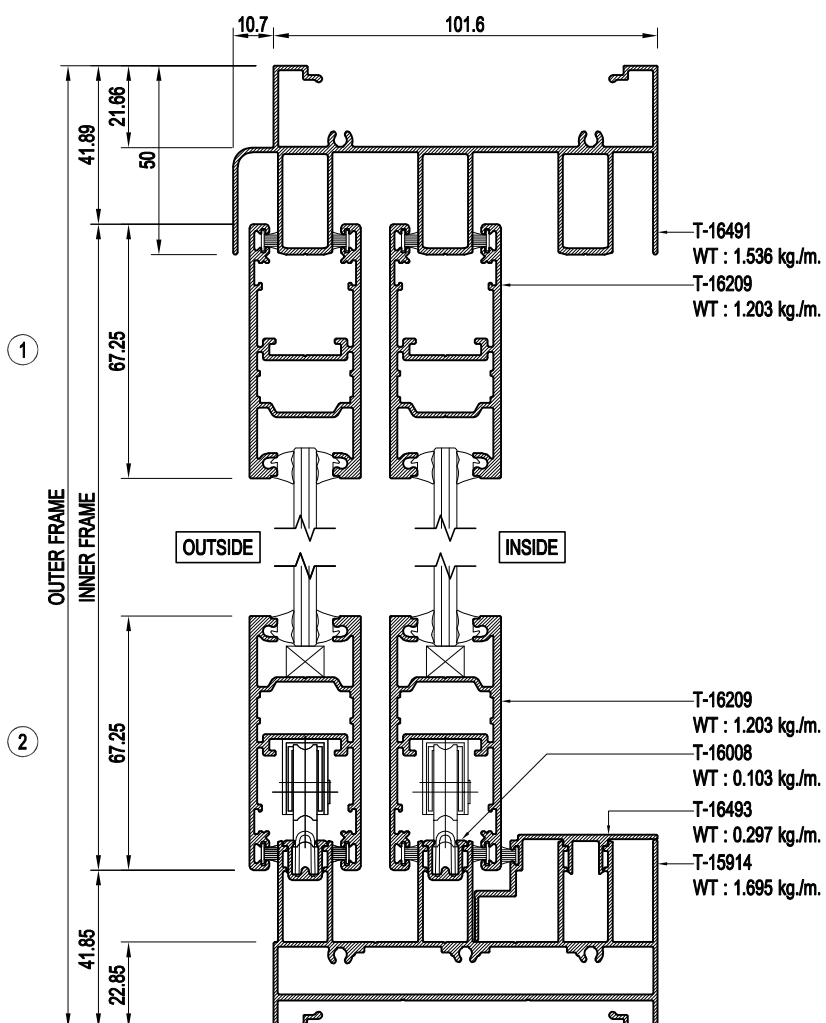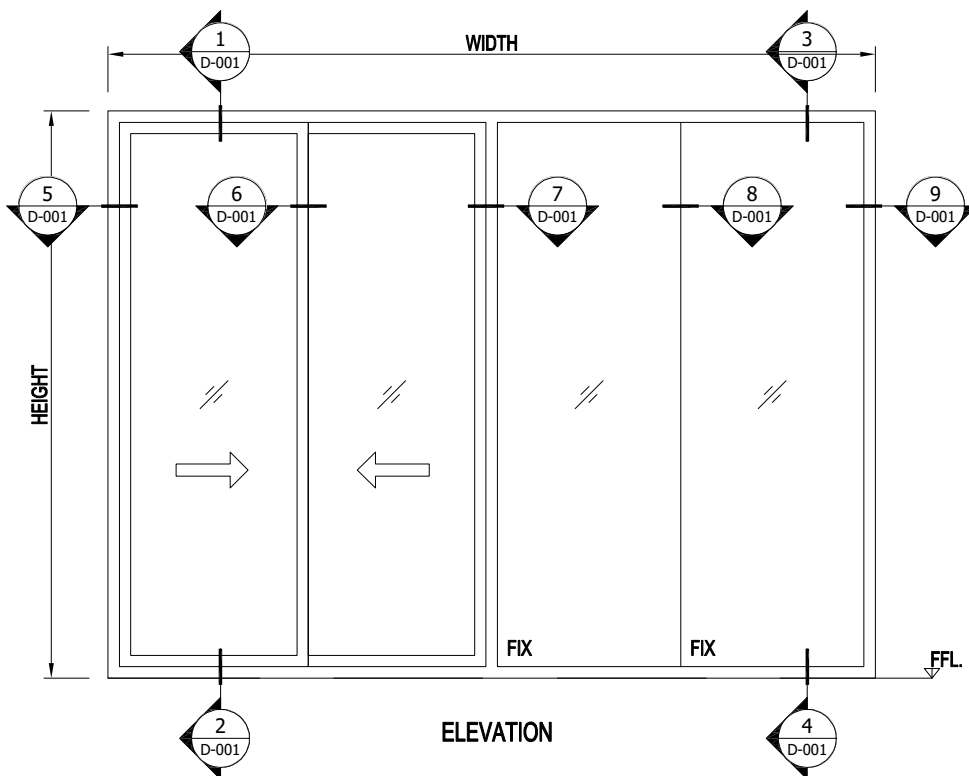

TARA
ALUMINIUM

THARATHONG METAL CO.,LTD
199,199/1,199/2 Moo 13
T.Bangpasri A.Banglen
Nakornpathom 73130 Tel. (034)
301-311, Fax. (034) 301-312
www.tharathongmetal.com

GENERAL NOTES:

REV DESCRIPTION DATE DRAWN

Owner:

Architect:

Civil & Structural Engineer:

Mechanical & Electrical Engineer:

Quantity Surveyor :

Landscape Consultant :

Main Contractor:

Sub Contractor:

PROJECT NAME:

DRAWING TITLE:




TARA SYSTEM

DESIGNED:	Pongsiri S.	CHECKED:	Tuang
DRAWN:	Pongsiri S.	APPROVED:	Karoon
DATE:	26/08/2565	SCALE:	NTS.
DRAWING TITLE:	D-001	DWG. Page:	-
		REV NO:	-

CAD FILE: D:\2022\220708\CAD 220708.dwg [Username : Pongsiri.See] [29/07/23 - 9:32 AM]



TARA SYSTEM (8mm.GLASS)
SLIDING WINDOW (EURO)

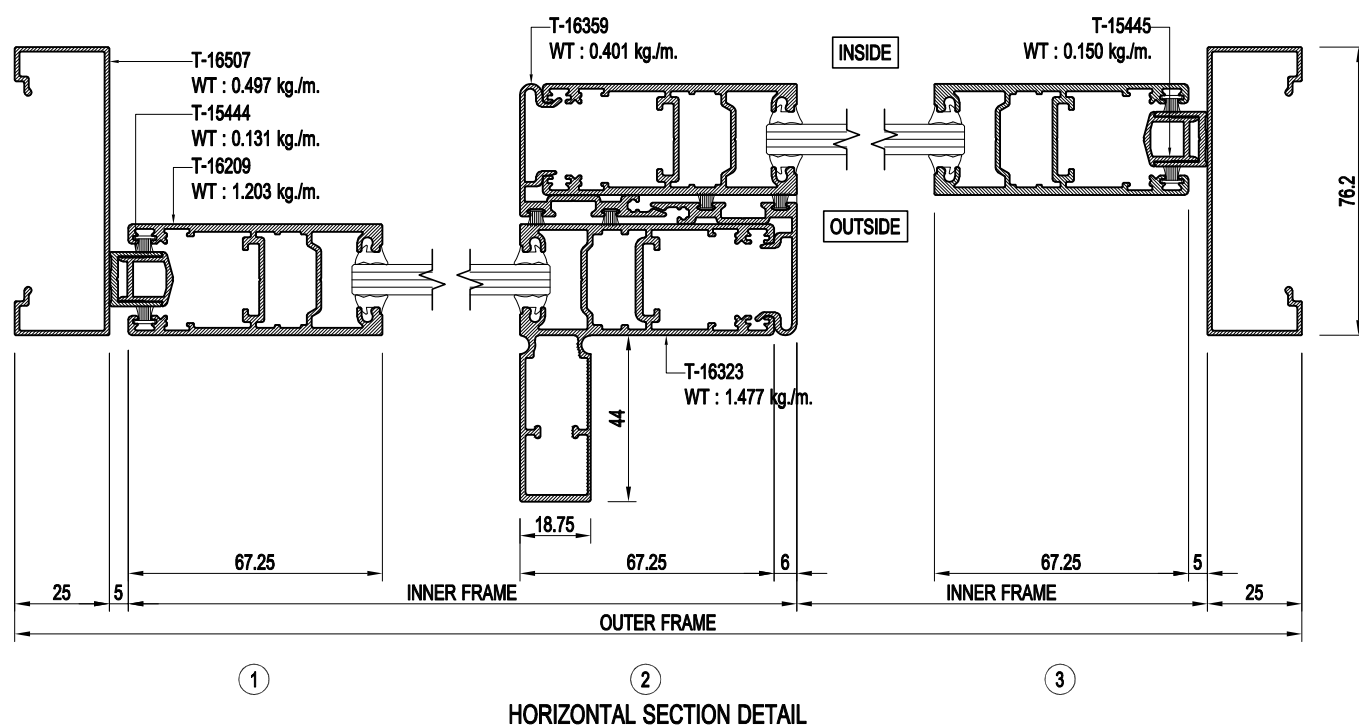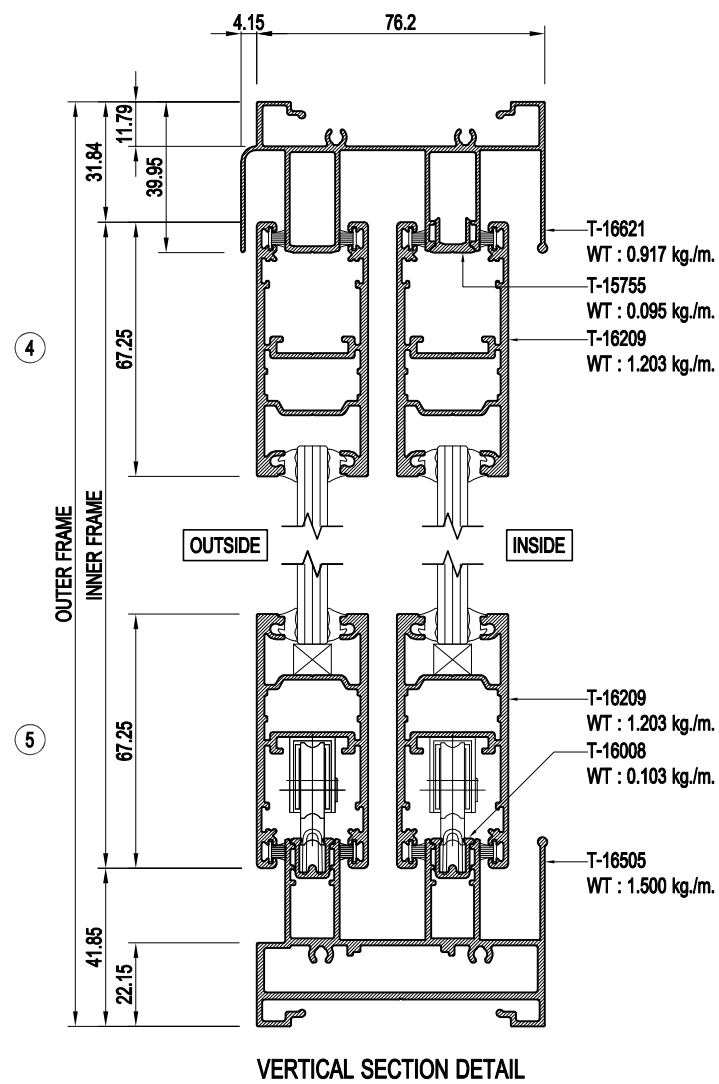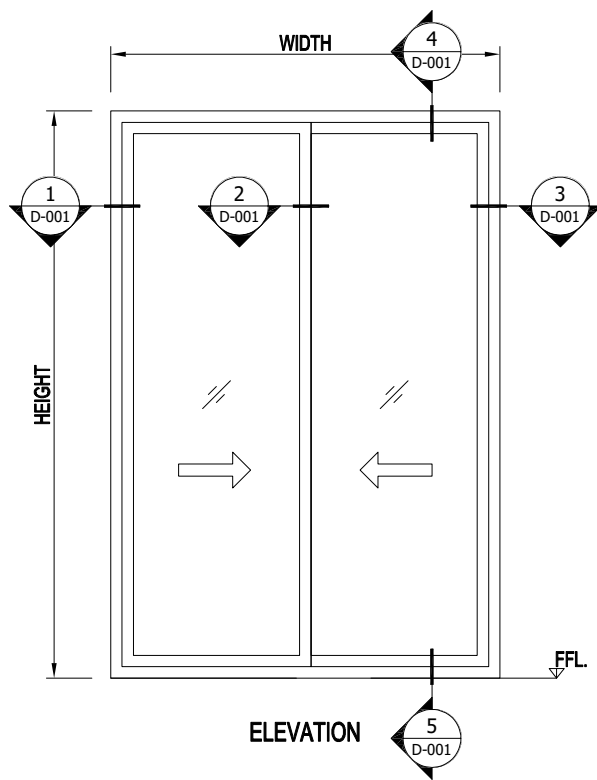

TARA
ALUMINIUM

THARATHONG METAL CO.,LTD
199,199/1,199/2 Moo 13
T.Bangpasri A.Banglen
Nakornpathom 73130 Tel. (034)
301-311, Fax. (034) 301-312
www.tharathongmetal.com

GENERAL NOTES:

REV DESCRIPTION DATE DRAWN

Owner:

Architect:

Civil & Structural Engineer:

Mechanical & Electrical Engineer:

Quantity Surveyor :

Landscape Consultant :

Main Contractor:

Sub Contractor:



PROJECT NAME:

DRAWING TITLE:



TARA SYSTEM

DESIGNED:	Pongsiri S.	CHECKED:	Tuang
DRAWN:	Pongsiri S.	APPROVED:	
DATE:	27/07/2023	SCALE:	NTS.
DRAWING TITLE:	D-001	DWG. Page:	REV NO:

TARA SYSTEM (8mm.GLASS) SLIDING WINDOW (EURO)

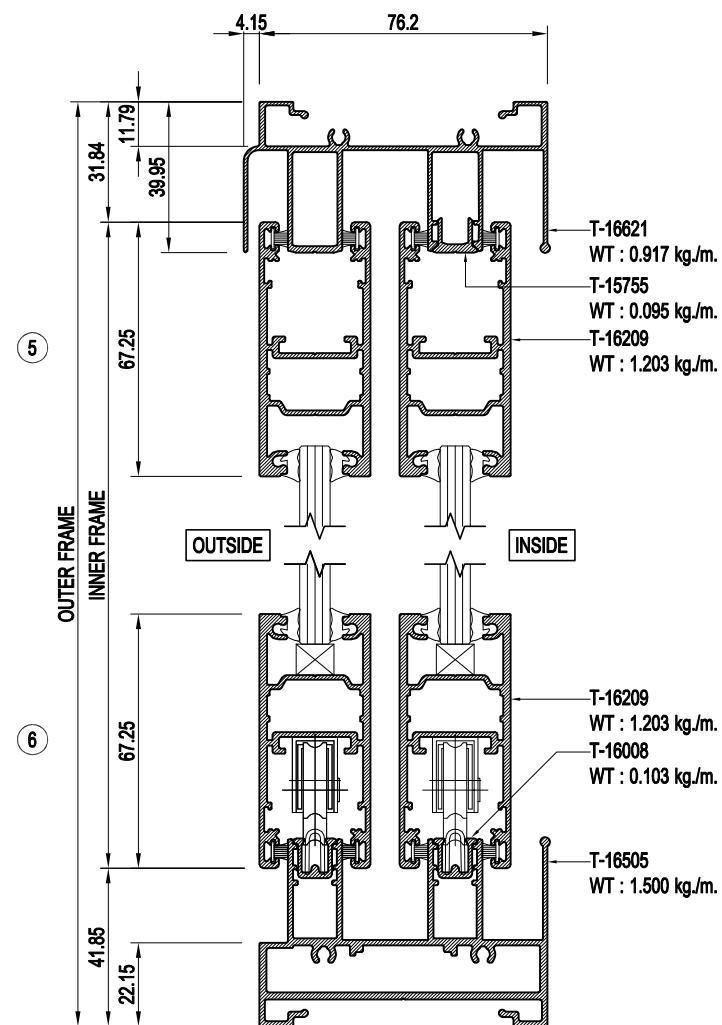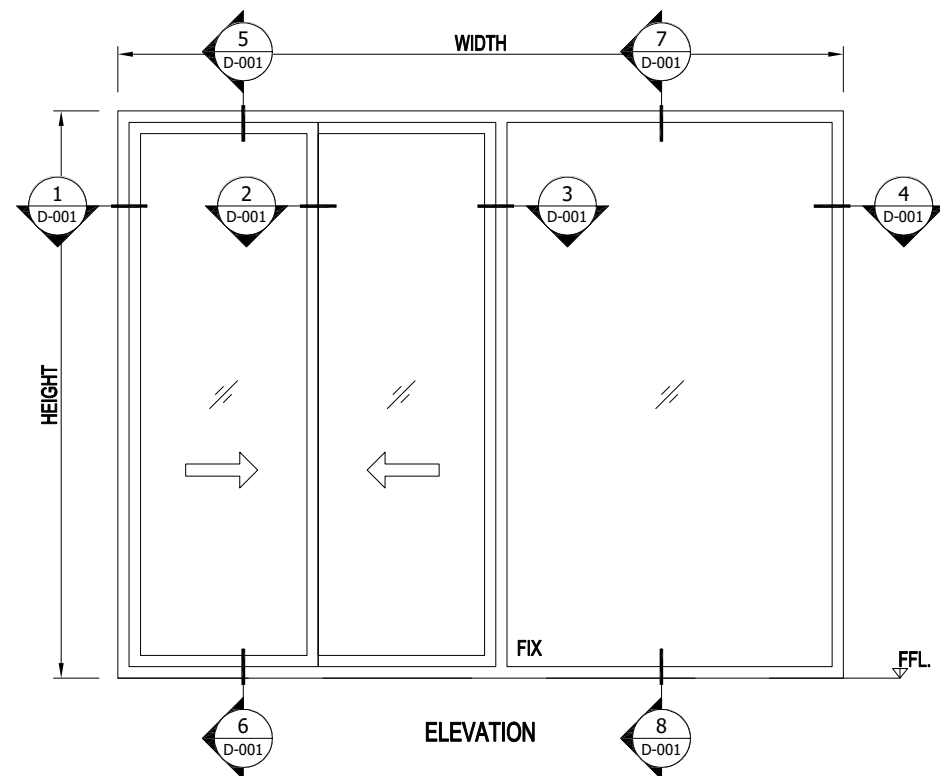

VERTICAL SECTION DETAIL

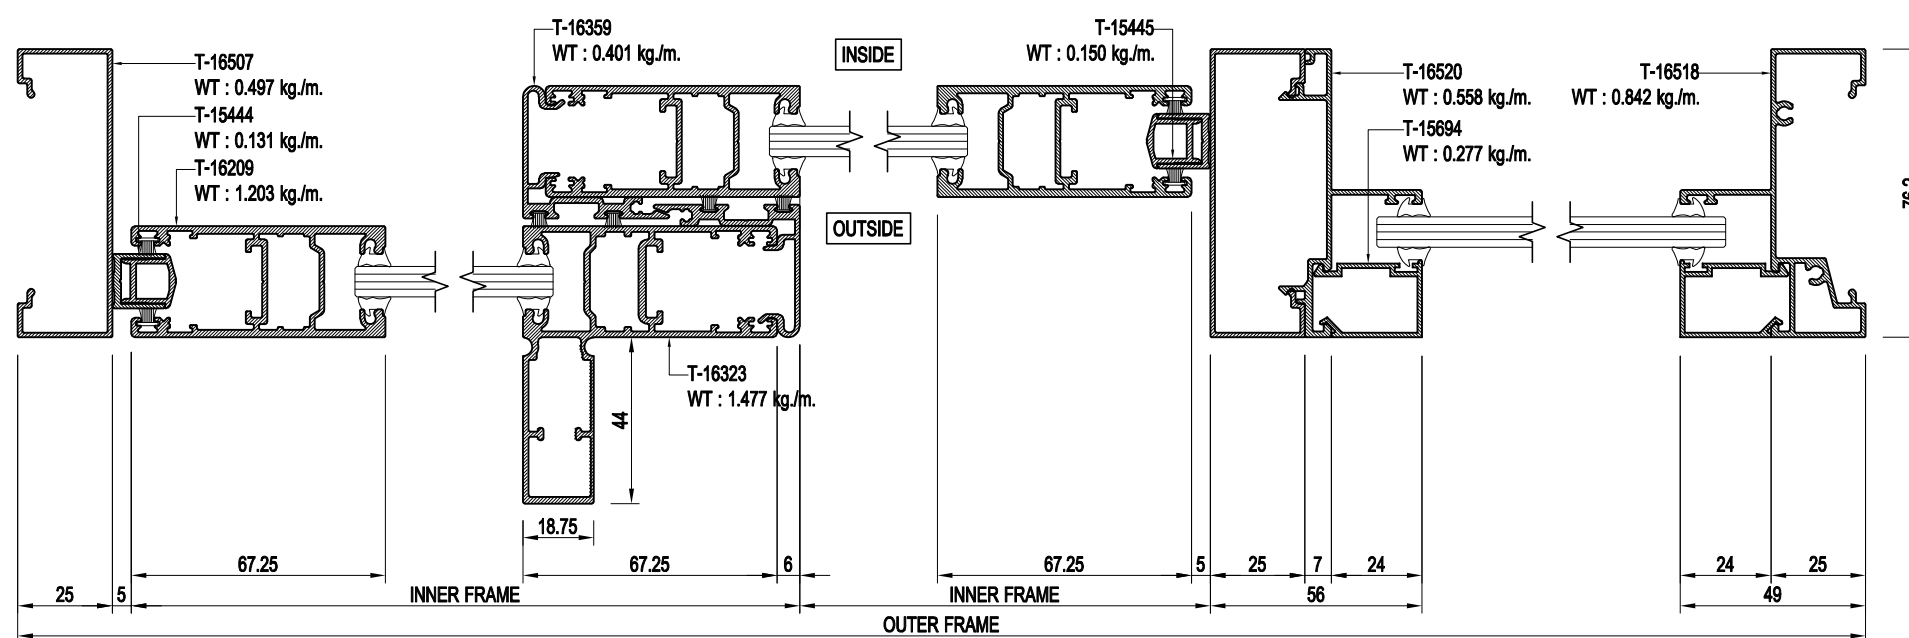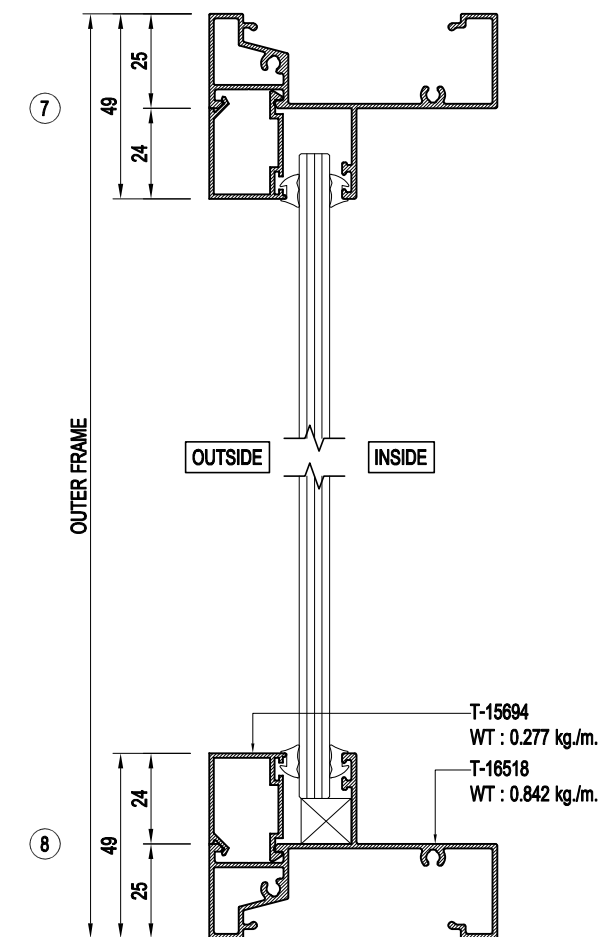

HORIZONTAL SECTION DETAIL

TARA
ALUMINIUM

THARATHONG METAL CO.,LTD
199,199/1,199/2 Moo 13
T.Bangpasri A.Banglen
Nakornpathom 73130 Tel. (034)
301-311, Fax. (034) 301-312
www.tharathongmetal.com

GENERAL NOTES:

REV DESCRIPTION DATE DRAWN

Owner:

Architect:

Civil & Structural Engineer:

Mechanical & Electrical Engineer:

Quantity Surveyor :

Landscape Consultant :

Main Contractor:


Sub Contractor:

PROJECT NAME:

DRAWING TITLE:

TARA SYSTEM

DESIGNED:	Pongsiri S.	CHECKED:	Tuang
DRAWN:	Pongsiri S.	APPROVED:	
DATE:	27/07/2023	SCALE:	NTS.
DRAWING TITLE:	D-001	DWG. Page:	REV NO:

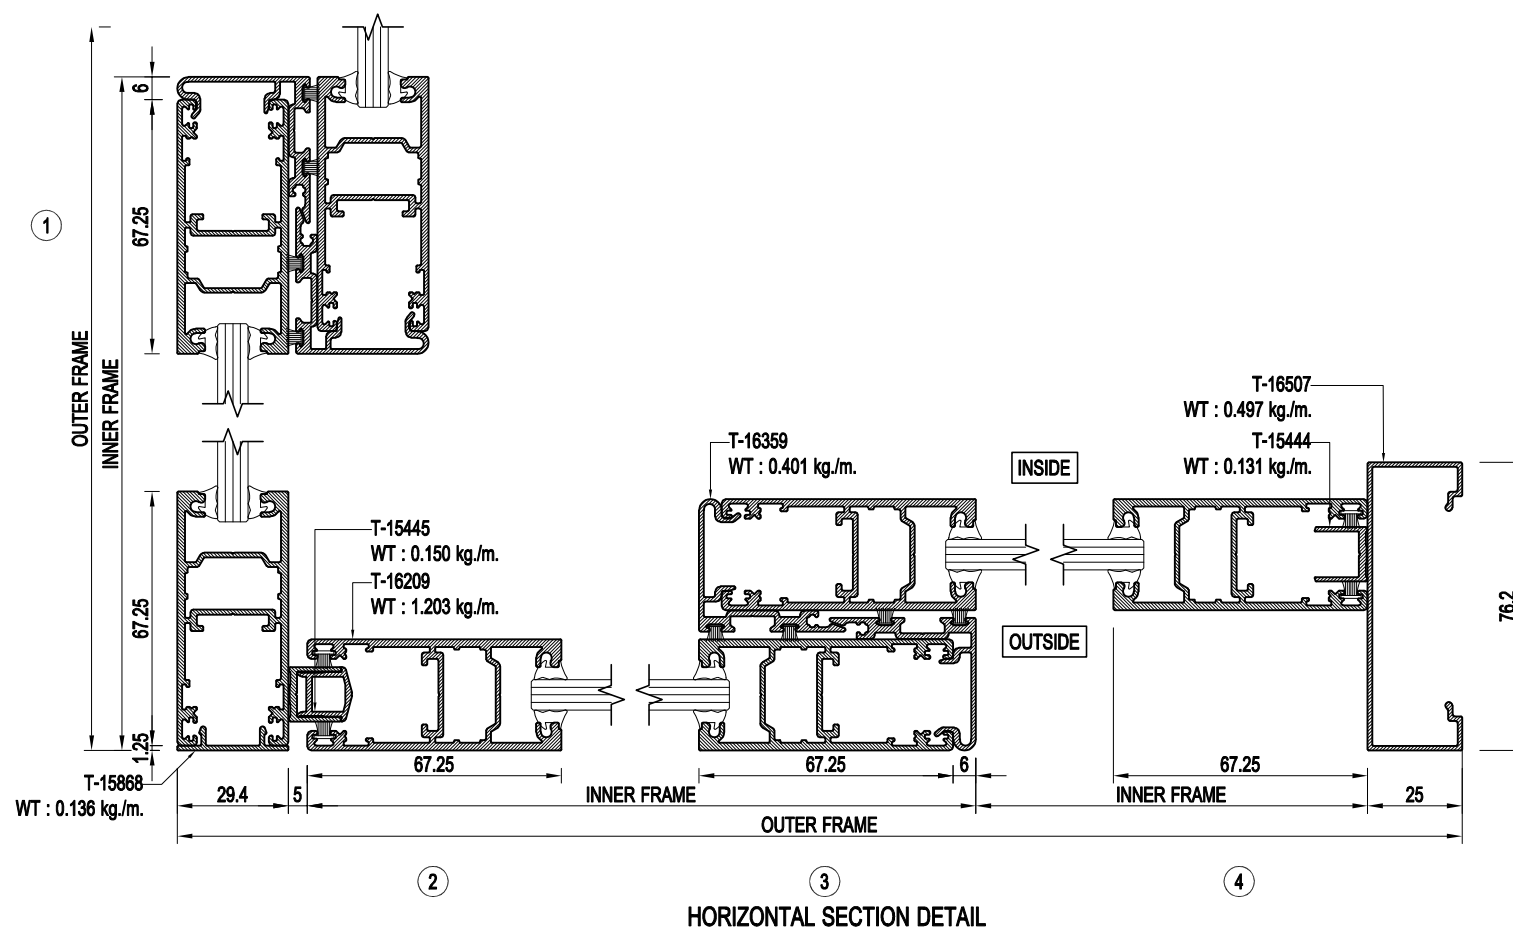

GENERAL NOTES:

[illegible]

REV	DESCRIPTION	DATE	DRAWN
Owner			

Owner:

Architect:

Civil & Structural Engineer:

Mechanical & Electrical Engineer:

Quantity Surveyor :

Landscape Consultant :

Main Contractor:

Sub Contractor:

PROJECT NAME:

DRAWING TITLE:

TARA SYSTEM

DESIGNED:	Pongsiri S.	CHECKED:	Tuang
DRAWN:	Pongsiri S.	APPROVED:	Karoon
DATE:	27/07/2023	SCALE:	NTS.
DRAWING TITLE	D-001	DWG. Page	REV NO:
		-	-



DRAWING TITLE		DWG. No.	REV. NO.
---------------	--	----------	----------



DESIGNED:	CHECKED:	
Pongsiri S.	Tuang	
DRAWN:	APPROVED:	
Pongsiri S.	Karoon	
DATE:	SCALE:	
27/07/2023	NTS.	
DRAWING TITLE	DWG. Page	REV NO:
D-001	-	-

TARA SYSTEM (6mm.GLASS)
OPENABLE DOOR (EURO)

TARA
ALUMINIUM

THARATHONG METAL CO.,LTD
199,199/1,199/2 Moo 13
T.Bangpasri A.Banglen
Nakornpathom 73130 Tel. (034)
301-311, Fax. (034) 301-312
www.tharathongmetal.com

GENERAL NOTES:

REV	DESCRIPTION	DATE	DRAWN
-----	-------------	------	-------

Owner:

Architect:

Civil & Structural Engineer:

Mechanical & Electrical Engineer:

Quantity Surveyor :

Landscape Consultant :

Main Contractor:

Sub Contractor:

PROJECT NAME:

DRAWING TITLE:

TARA SYSTEM (6mm.GLASS)

DESIGNED:

CHECKED:

Pongsiri S.

Tuang

DRAWN:

APPROVED:

Pongsiri S.

Karoon

DATE:

SCALE:

15/05/2566

NTS.

DRAWING TITLE:




DWG. Page:

REV NO:

D-001

-

-

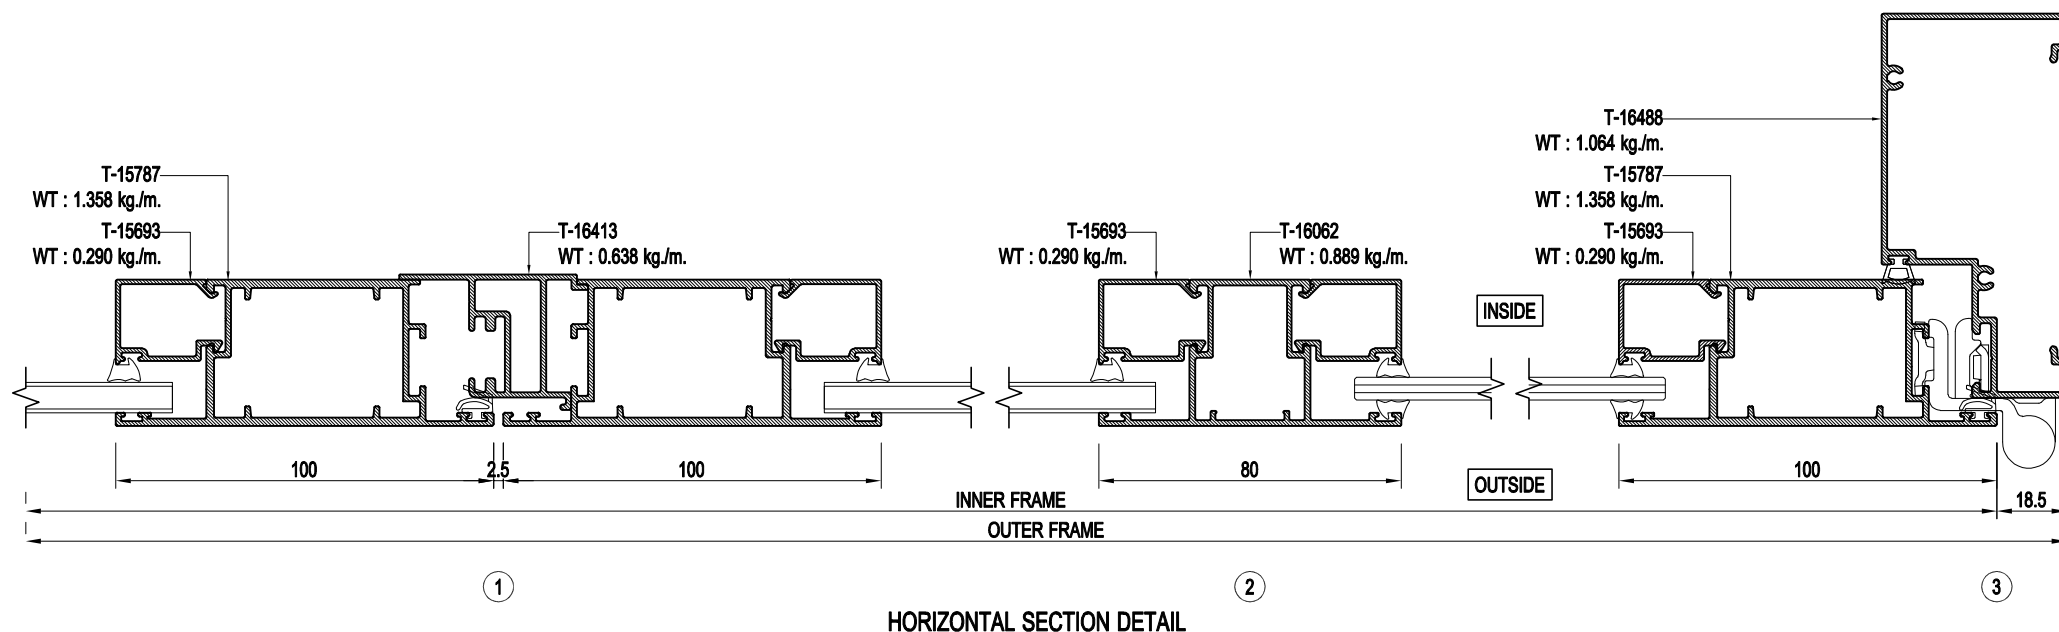
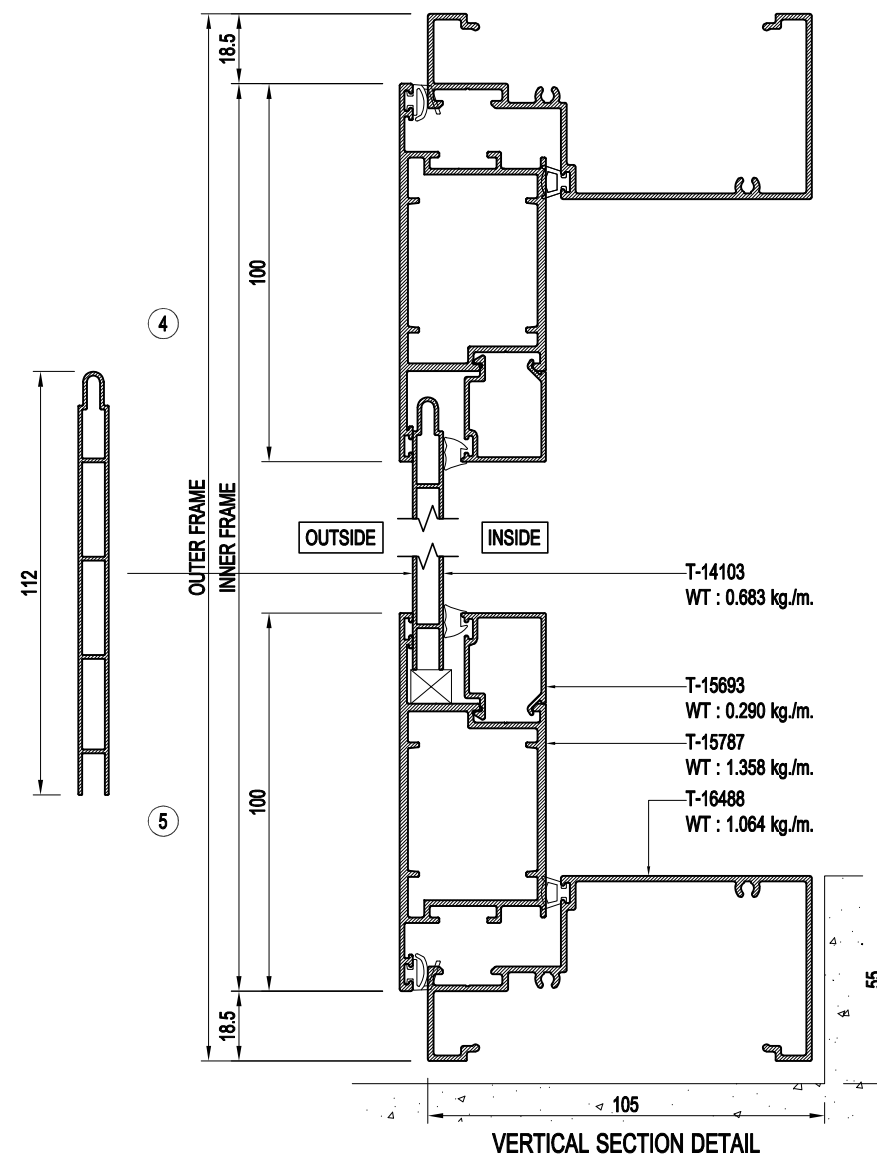
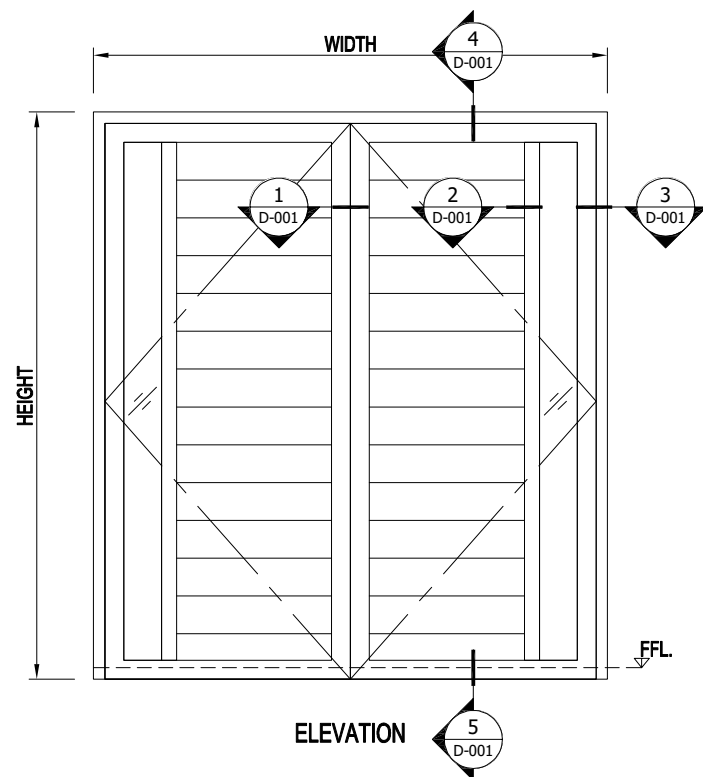


TARA SYSTEM (6mm.GLASS)
OPENABLE DOOR (EURO)

TARA
ALUMINIUM

THARATHONG METAL CO.,LTD
199,199/1,199/2 Moo 13
T.Bangpasri A.Banglen
Nakornpathom 73130 Tel. (034)
301-311, Fax. (034) 301-312
www.tharathongmetal.com

GENERAL NOTES:

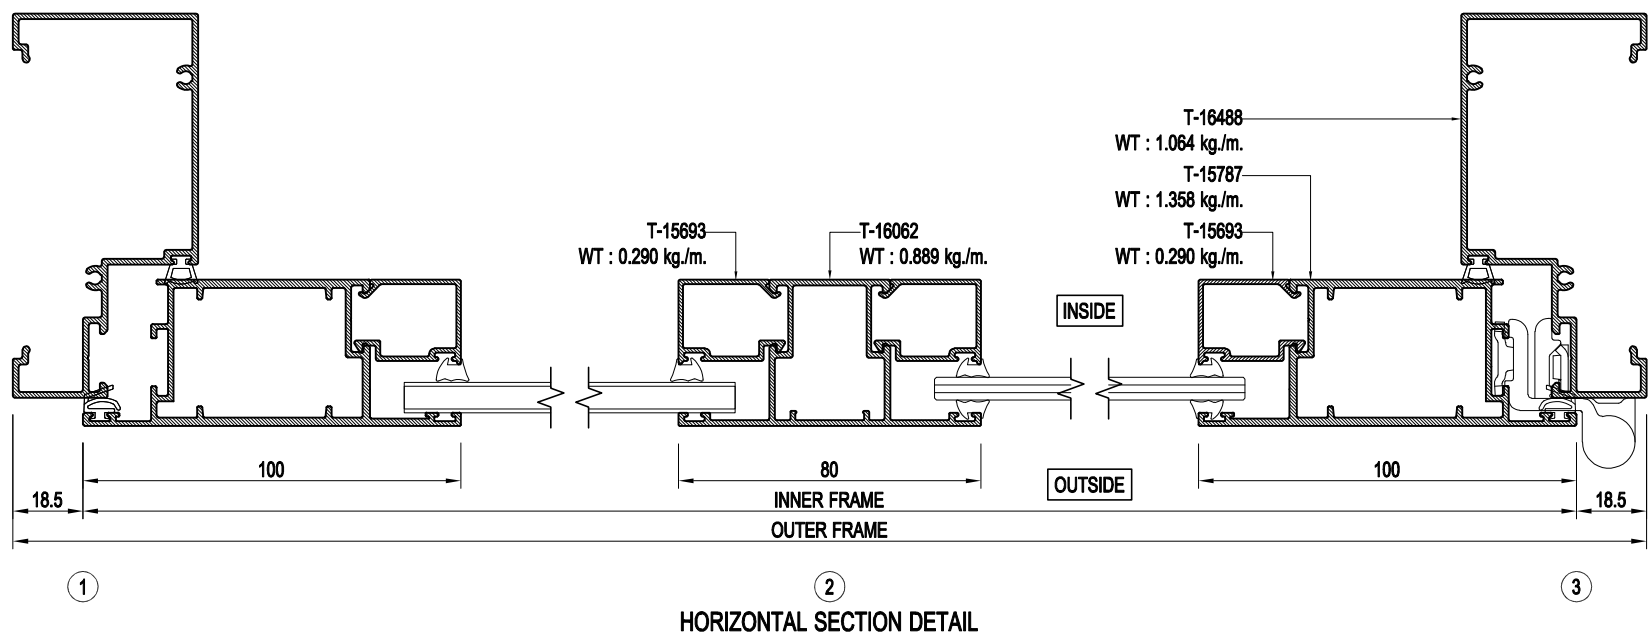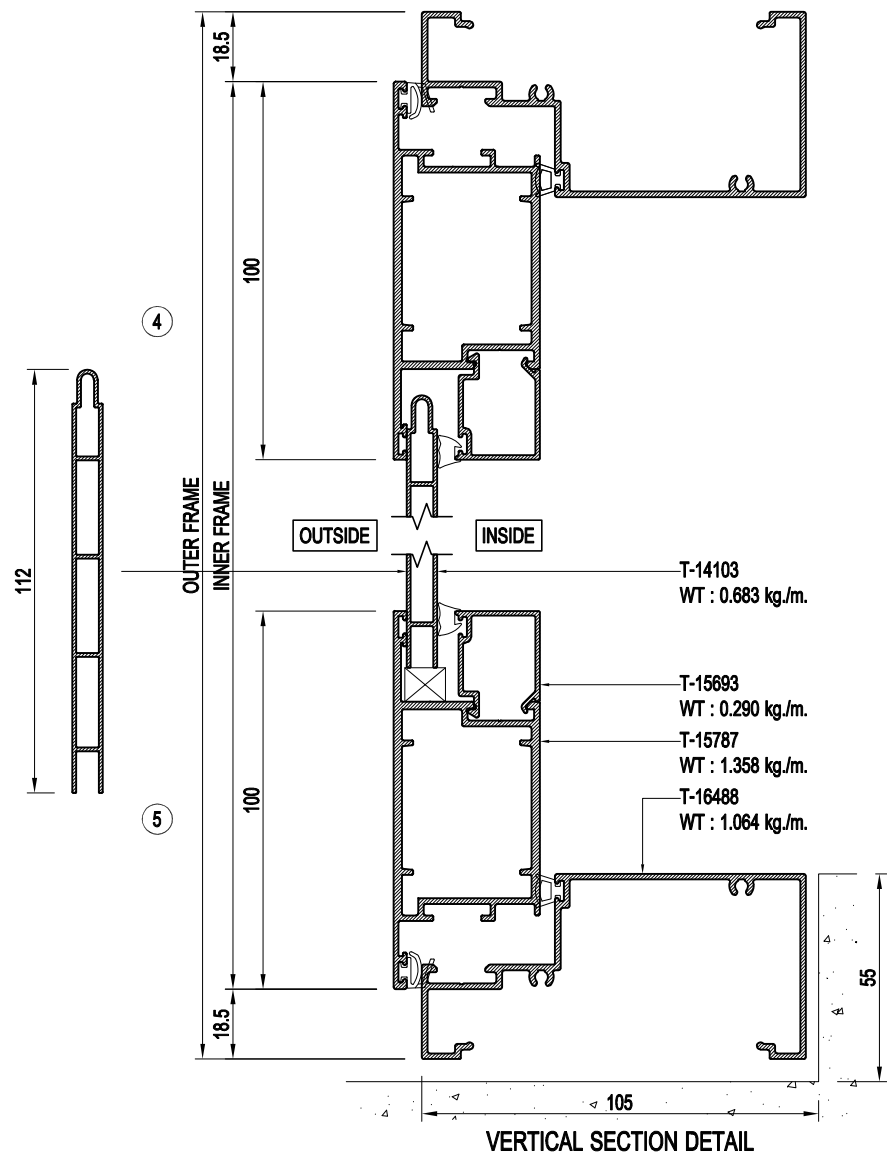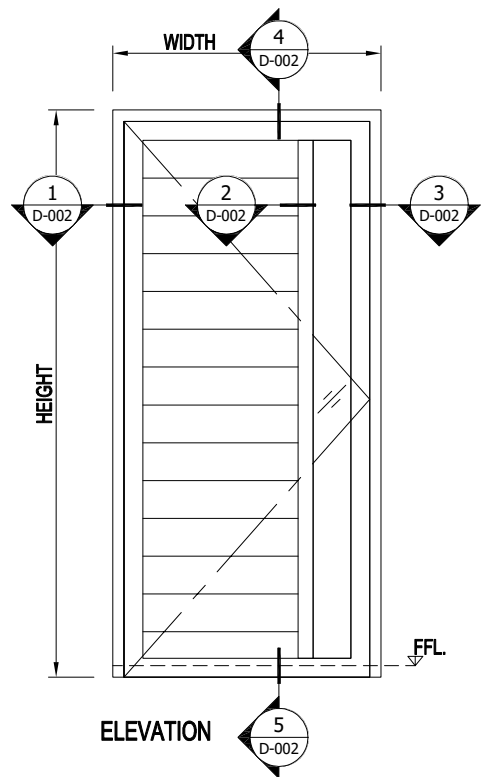

REV DESCRIPTION DATE DRAWN

Owner:

Architect:

Civil & Structural Engineer:

Mechanical & Electrical Engineer:

Quantity Surveyor :

Landscape Consultant :

Main Contractor:

Sub Contractor:




PROJECT NAME:

DRAWING TITLE:

TARA SYSTEM (6mm.GLASS)

DESIGNED:	Pongsiri S.	CHECKED:	Tuang
DRAWN:	Pongsiri S.	APPROVED:	Karoon
DATE:	15/05/2566	SCALE:	NTS.
DRAWING TITLE:	D-002	DWG. Page:	-
REV NO:	-		-

TARA SYSTEM (6mm.GLASS) OPENABLE WINDOW (EURO)

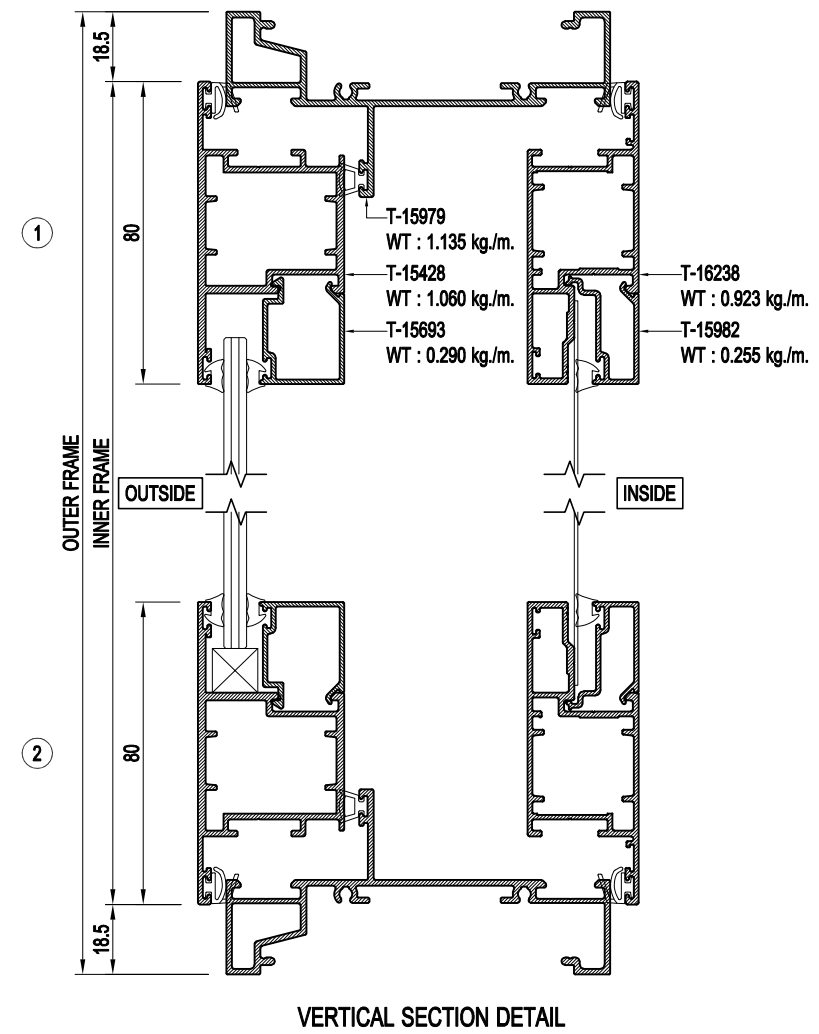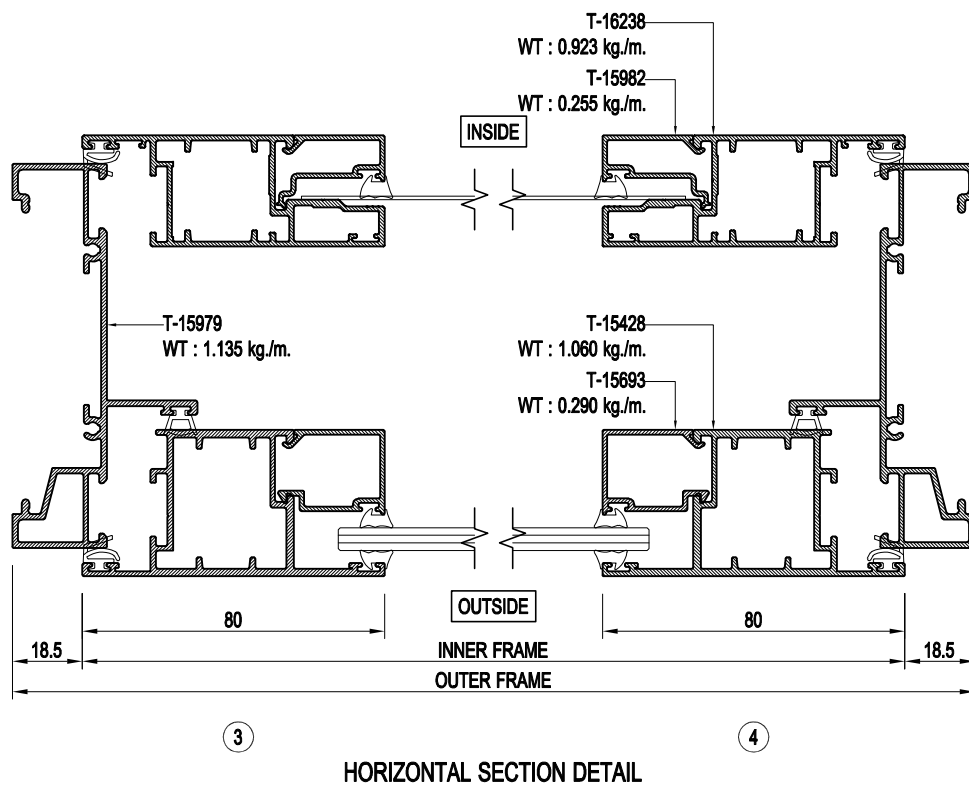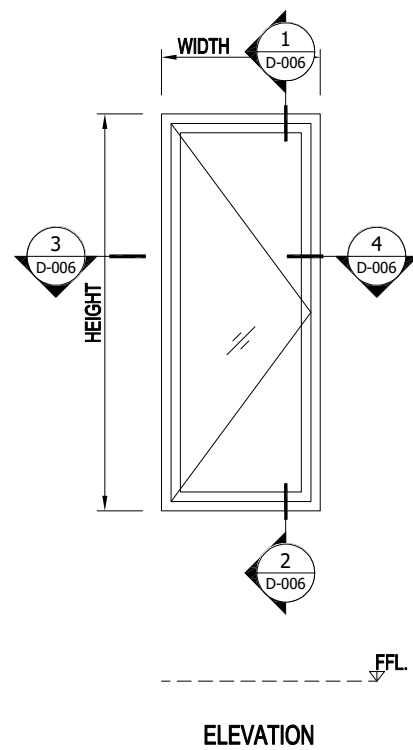

TARA
ALUMINIUM

THARATHONG METAL CO.,LTD
199,199/1,199/2 Moo 13
T.Bangpasri A.Banglen
Nakornpathom 73130 Tel. (034)
301-311, Fax. (034) 301-312
www.tharathongmetal.com

GENERAL NOTES:

[illegible]

REV	DESCRIPTION	DATE	DRAWN
-----	-------------	------	-------

Owner:

Architect:

Civil & Structural Engineer:

Mechanical & Electrical Engineer:

Quantity Surveyor :

Landscape Consultant :

Main Contractor:

Sub Contractor:




PROJECT NAME:

DRAWING TITLE:

TARA SYSTEM (6mm.GLASS)

DESIGNED:	CHECKED:	
Pongsiri S.	Tuang	
DRAWN:	APPROVED:	
Pongsiri S.	Karoorn	
DATE:	SCALE:	
10/06/2565	NTS.	
DRAWING TITLE	DWG. Page	REV NO:
D-003	-	-

TARA SYSTEM (6mm.GLASS) OPENABLE DOOR

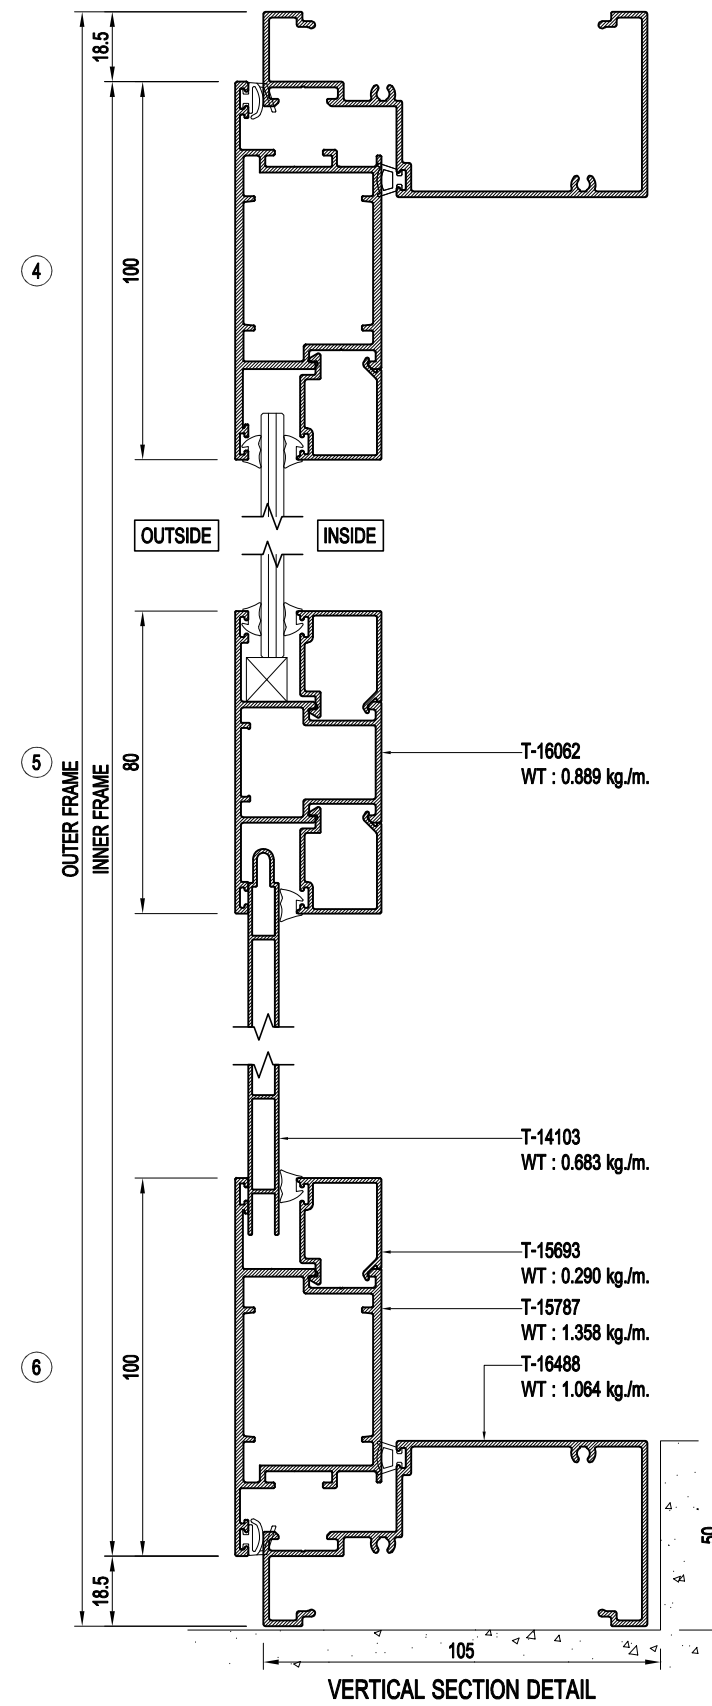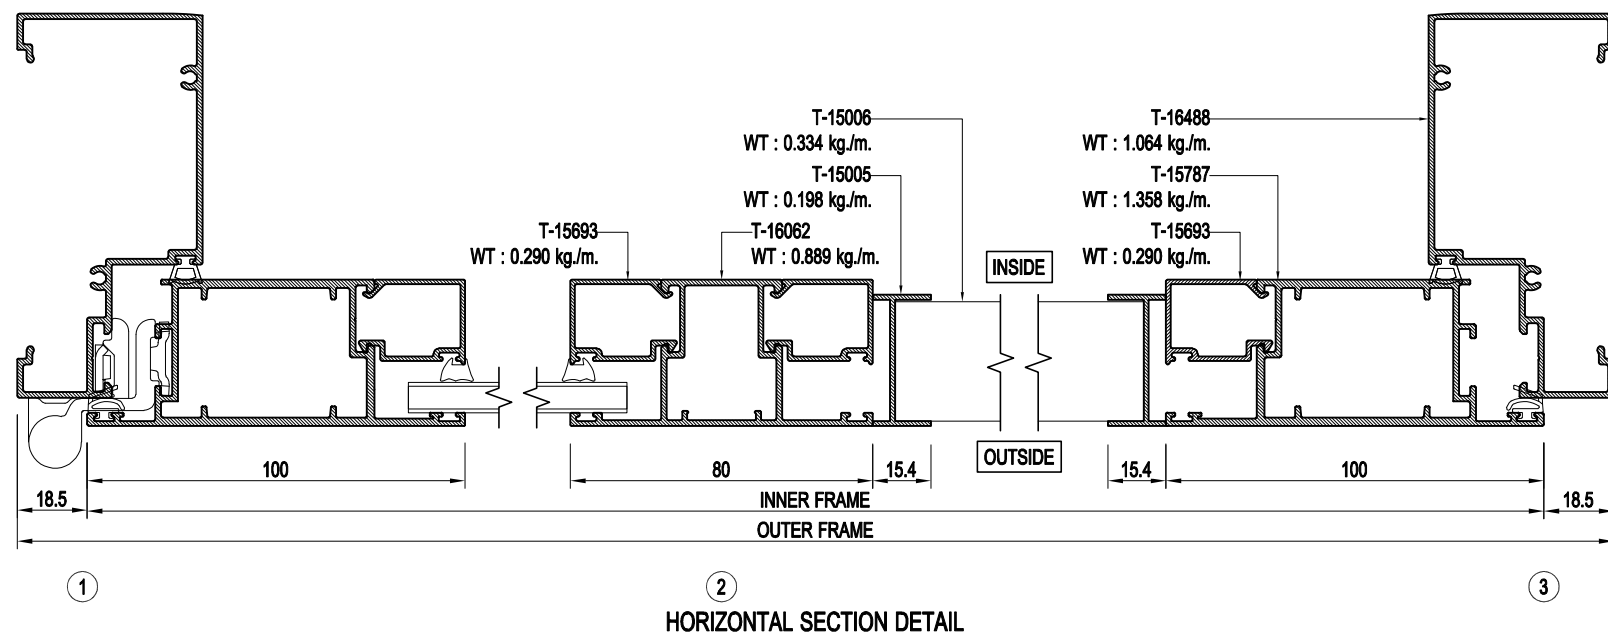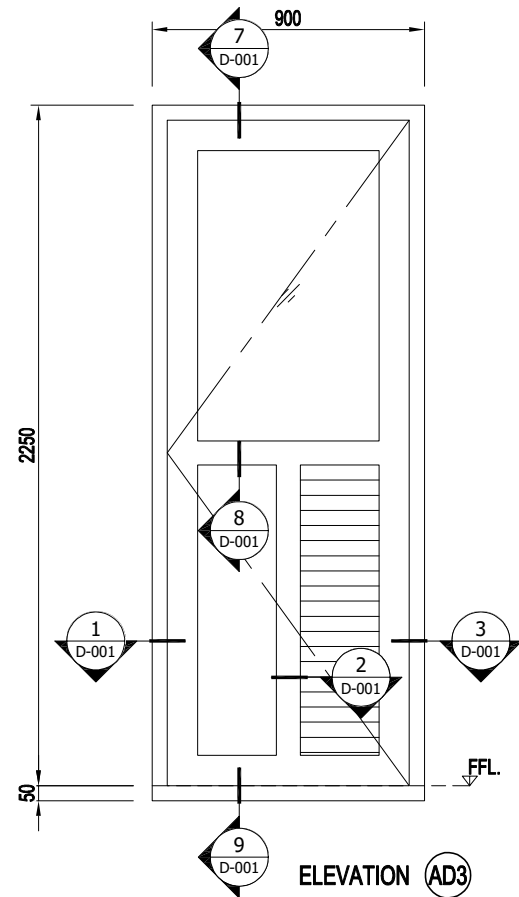

TARA
ALUMINIUM

THARATHONG METAL CO.,LTD
199,199/1,199/2 Moo 13
T.Bangpasri A.Banglen
Nakornpathom 73130 Tel. (034)
301-311, Fax. (034) 301-312
www.tharathongmetal.com

GENERAL NOTES:

[illegible]

REV	DESCRIPTION	DATE	DRAWN
Owner:			

Architect:

Civil & Structural Engineer:

Mechanical & Electrical Engineer:

Quantity Surveyor :

Landscape Consultant :

Main Contractor:

Sub Contractor:



PROJECT NAME:

DRAWING TITLE:


TARA SYSTEM (6mm.GLASS)

DESIGNED:	CHECKED:	
Pongsiri S.	Tuang	
DRAWN:	APPROVED:	
Pongsiri S.	Karon	
DATE:	SCALE:	
09/06/2023	NTS.	
DRAWING TITLE	DWG. Page	REV NO:
D-001	-	

TARA SYSTEM (6mm.GLASS) OPENABLE DOOR (EURO)

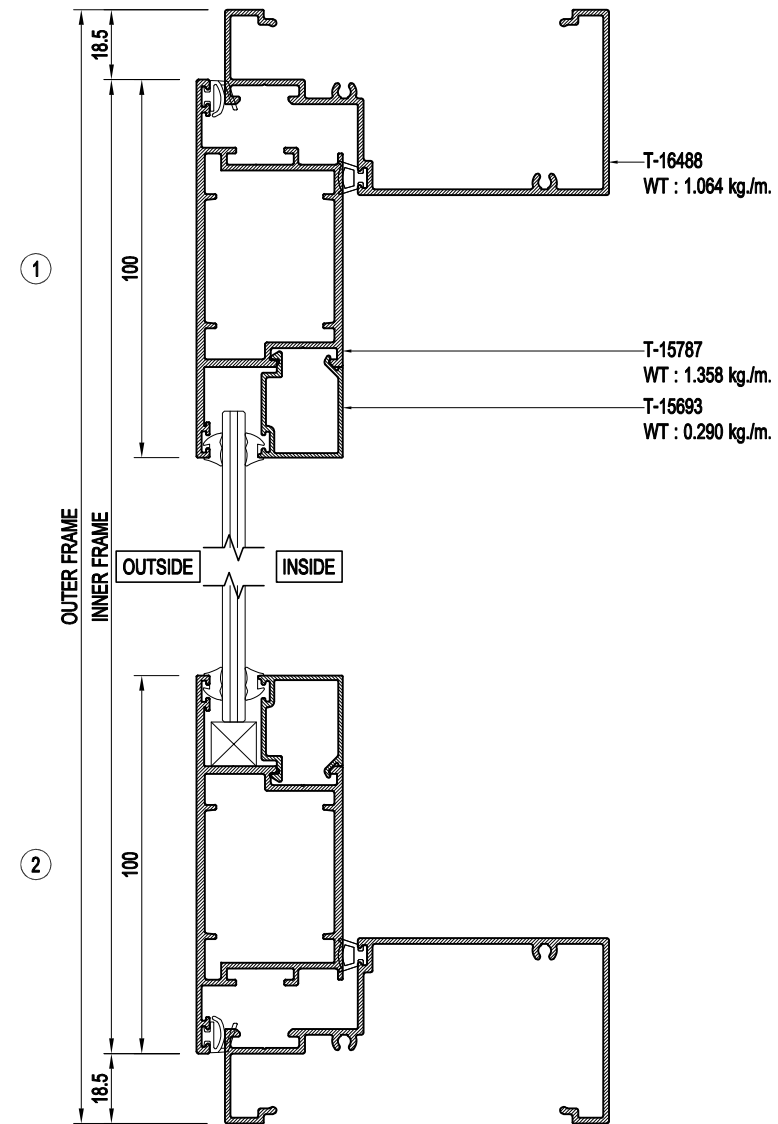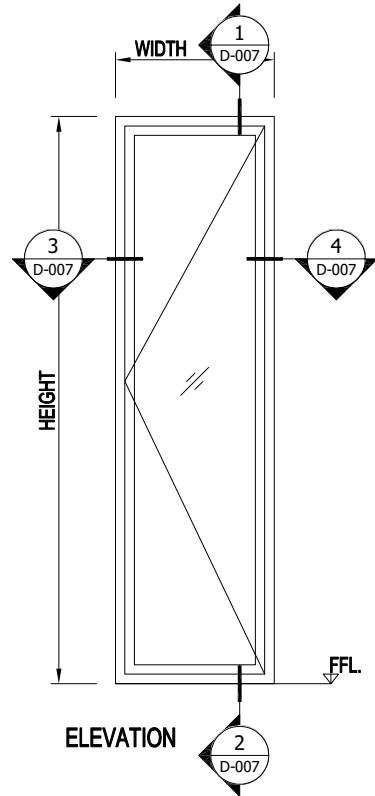

VERTICAL SECTION DETAIL

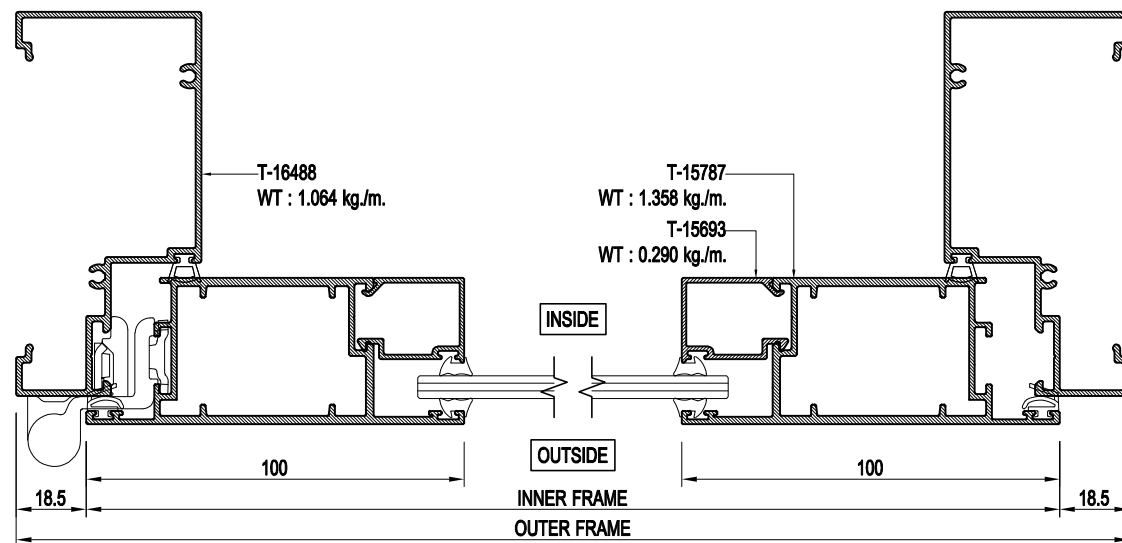

HORIZONTAL SECTION DETAIL

TARA
ALUMINIUM

THARATHONG METAL CO.,LTD
199,199/1,199/2 Moo 13
T.Bangpasri A.Banglen
Nakornpathom 73130 Tel. (034)
301-311, Fax. (034) 301-312
www.tharathongmetal.com

GENERAL NOTES:

[illegible]

REV	DESCRIPTION	DATE	DRAWN
-----	-------------	------	-------

Owner:

Architect:

Civil & Structural Engineer:

Mechanical & Electrical Engineer:

Quantity Surveyor :

Landscape Consultant :

Main Contractor:

Sub Contractor:


PROJECT NAME:

DRAWING TITLE:





TARA SYSTEM

DESIGNED:	CHECKED:	
Pongsiri S.	Tuang	
DRAWN:	APPROVED:	
Pongsiri S.	Karoon	
DATE:	SCALE:	
26/08/2565	NTS.	
DRAWING TITLE	DWG.Page	REV NO:
D-007	-	-

CADFILE: D:\2022\2022\220708\CAD 11.dwg [PSPACE Layout: Model] [Username : Pongsiri.See] [29/07/23 - 9:38 AM]

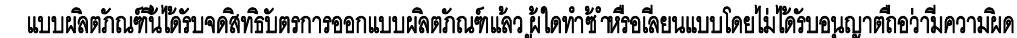

TARA SYSTEM (8+1.52+8mm.GLASS)
OPENABLE WINDOW (EURO)

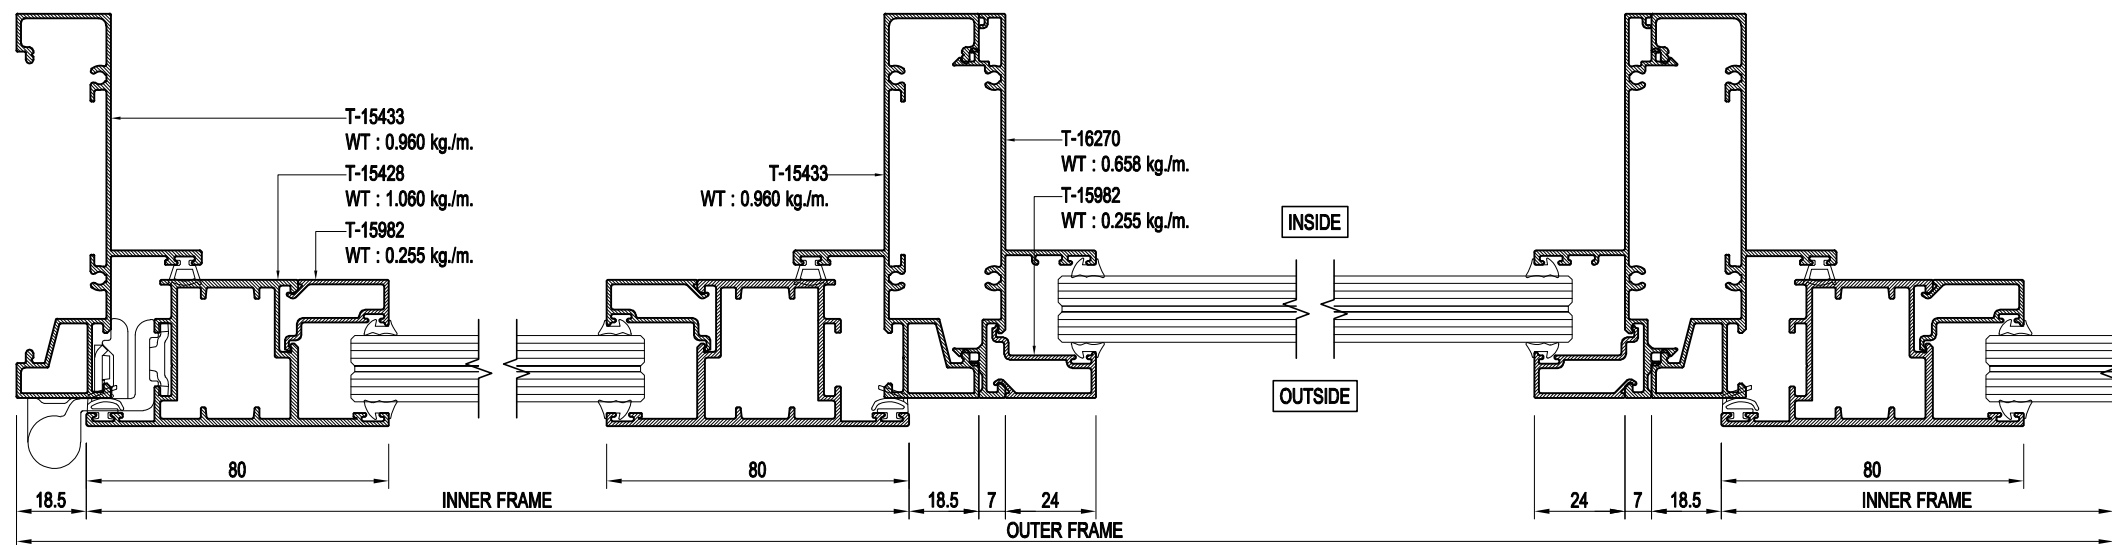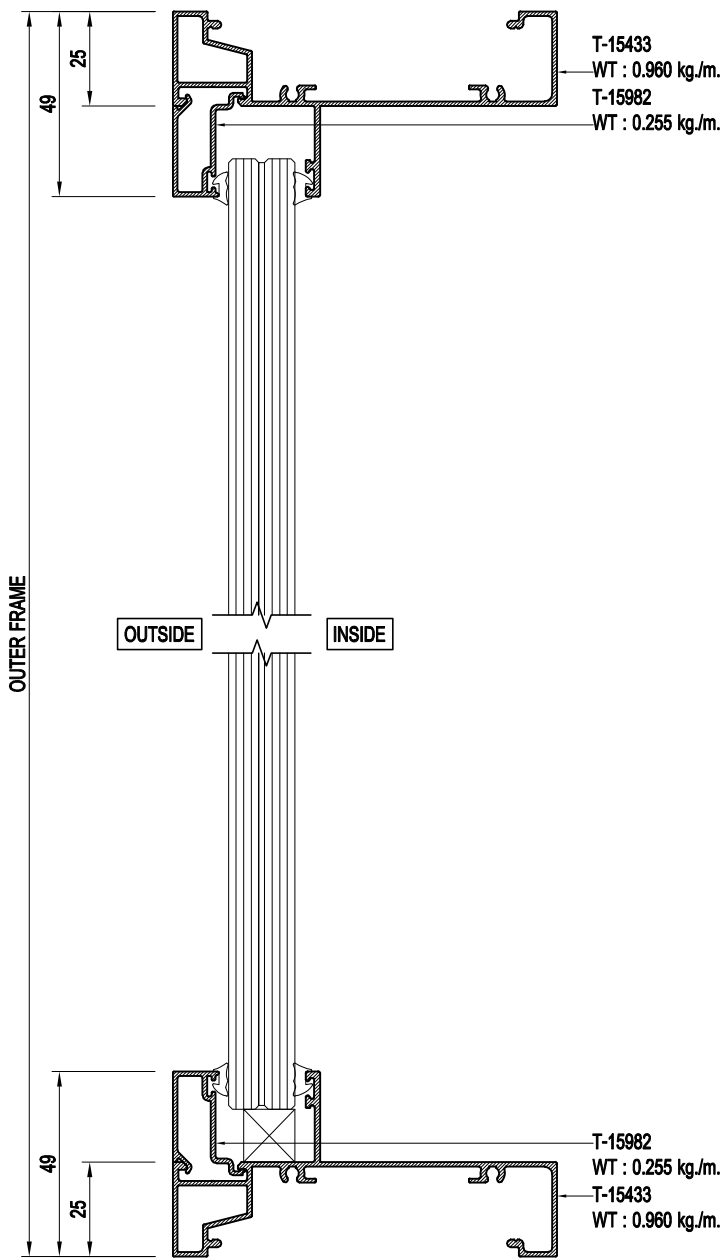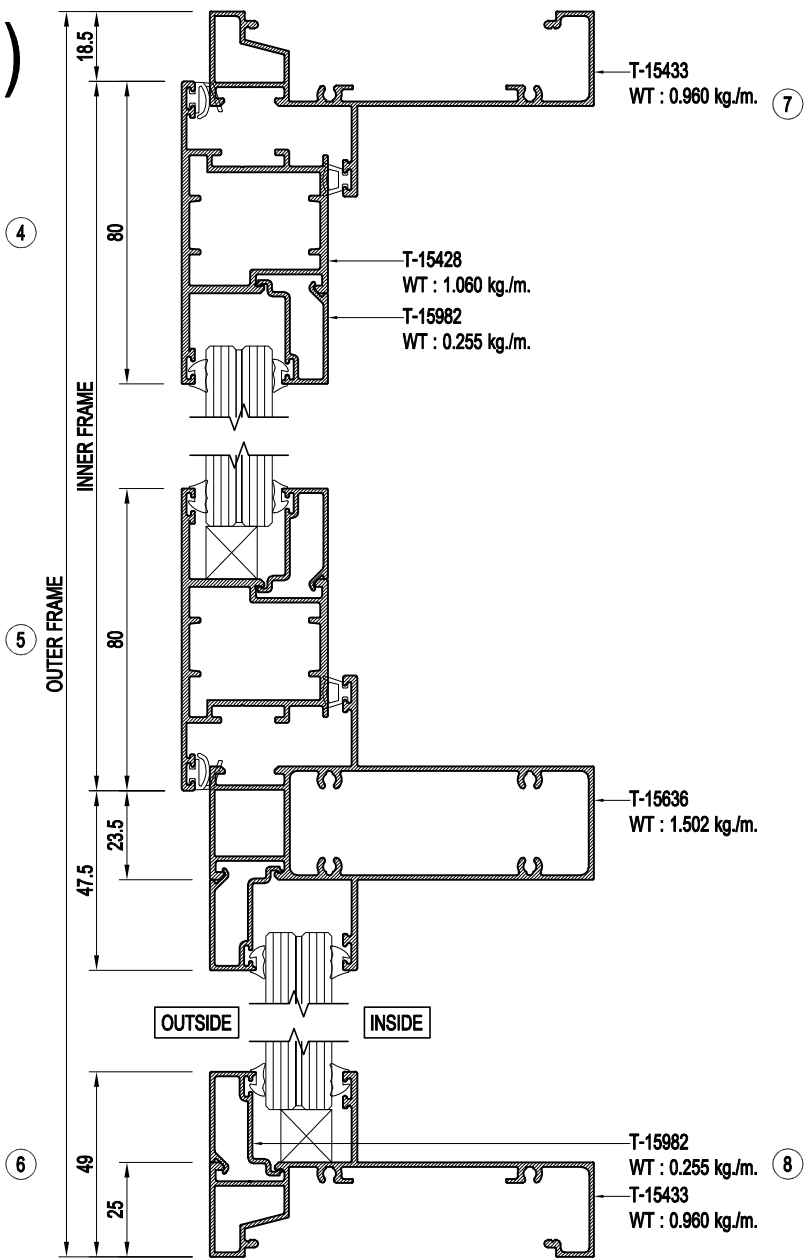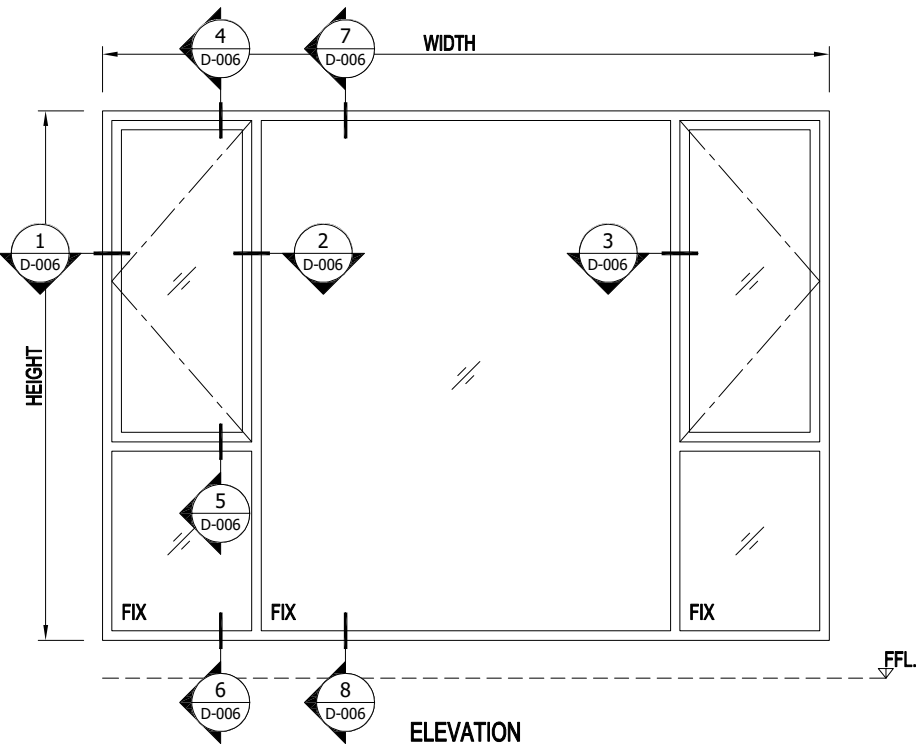

TARA
ALUMINIUM

THARATHONG METAL CO.,LTD
199,199/1,199/2 Moo 13
T.Bangpasri A.Banglen
Nakornpathom 73130 Tel. (034)
301-311, Fax. (034) 301-312
www.tharathongmetal.com

GENERAL NOTES:

REV DESCRIPTION DATE DRAWN

Owner:

Architect:

Civil & Structural Engineer:

Mechanical & Electrical Engineer:

Quantity Surveyor :

Landscape Consultant :

Main Contractor:

Sub Contractor:




PROJECT NAME:

DRAWING TITLE:

TARA SYSTEM

DESIGNED:	Pongsiri S.	CHECKED:	Tuang
DRAWN:	Pongsiri S.	APPROVED:	Karoon
DATE:	10/12/2565	SCALE:	NTS.
DRAWING TITLE:	D-006	DWG. Page:	-
		REV NO.:	-

TARA SYSTEM (6mm.GLASS) OPENABLE WINDOW (EURO)

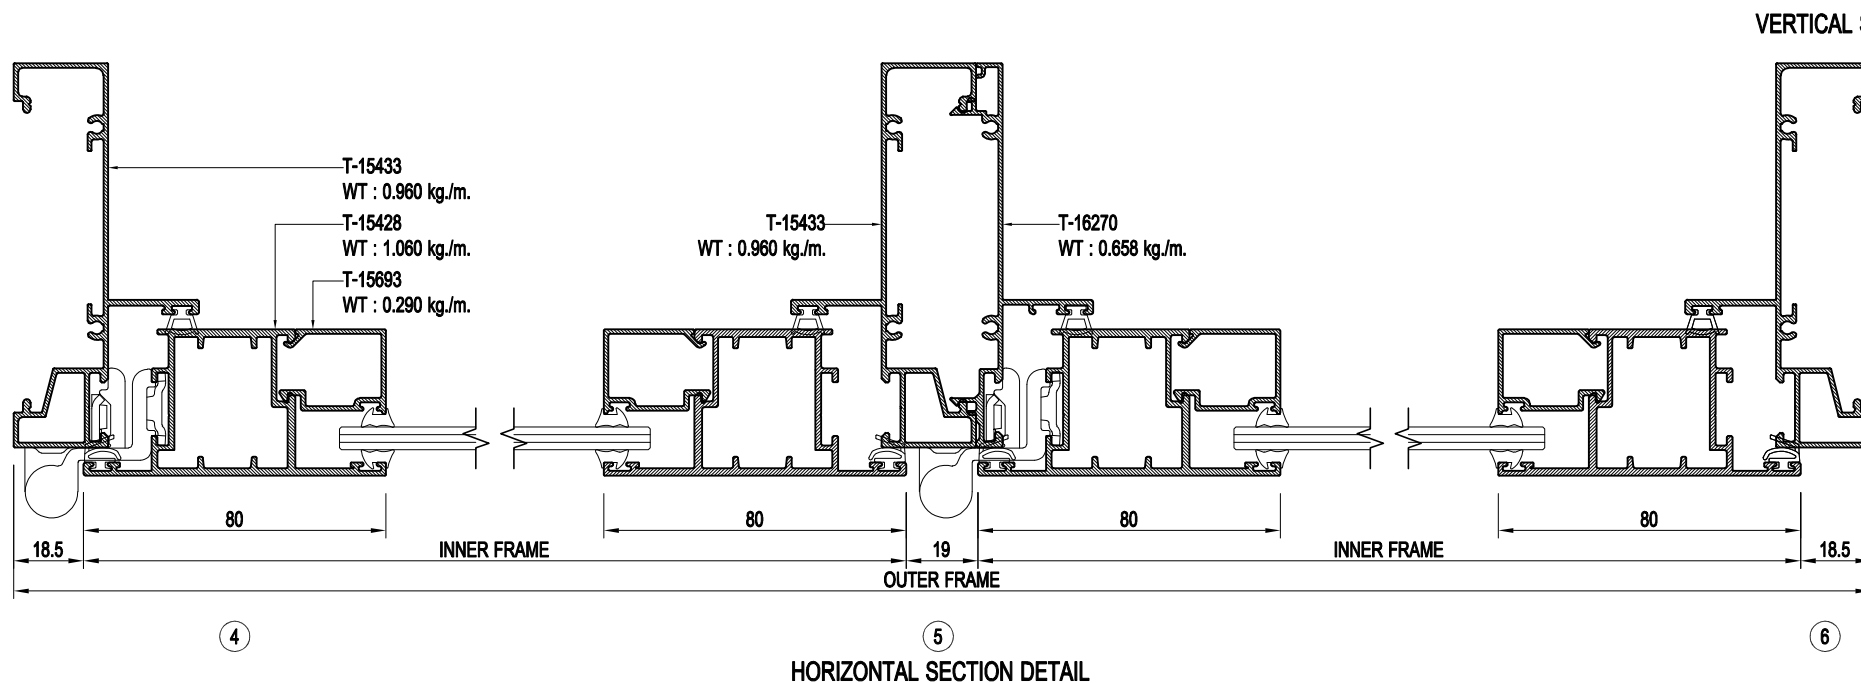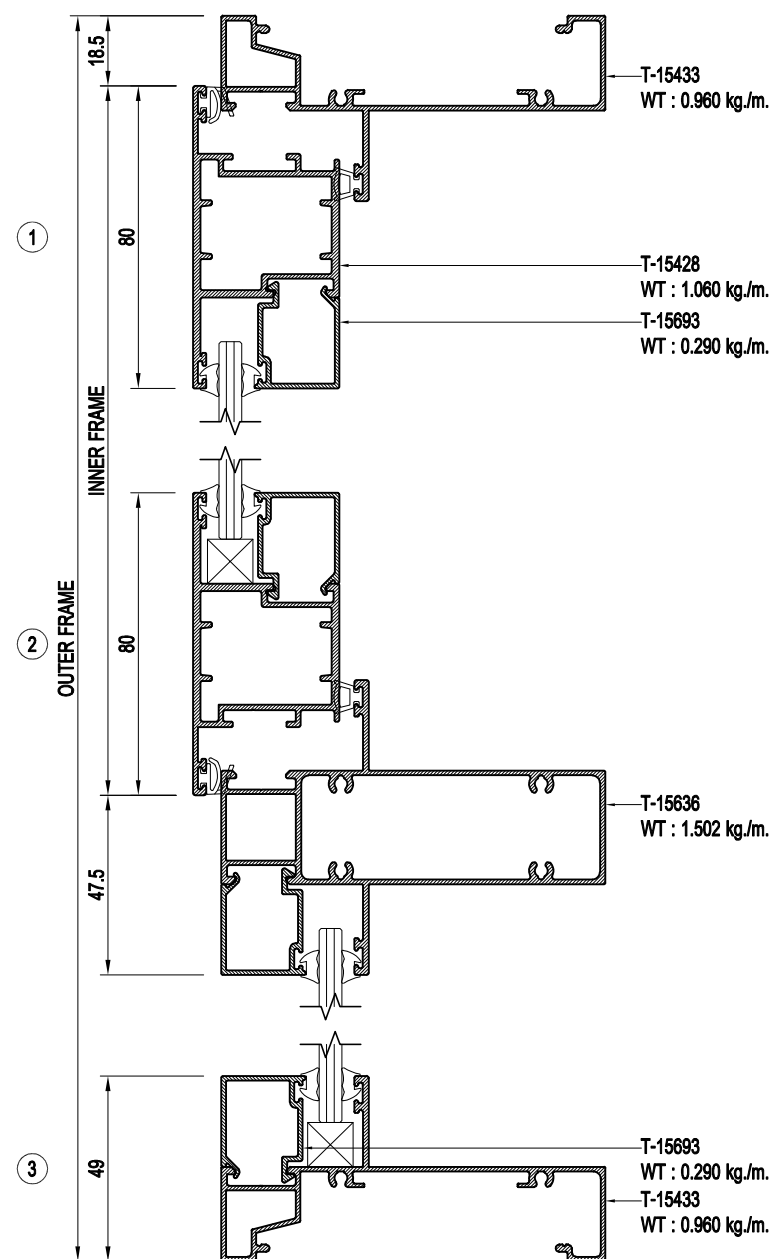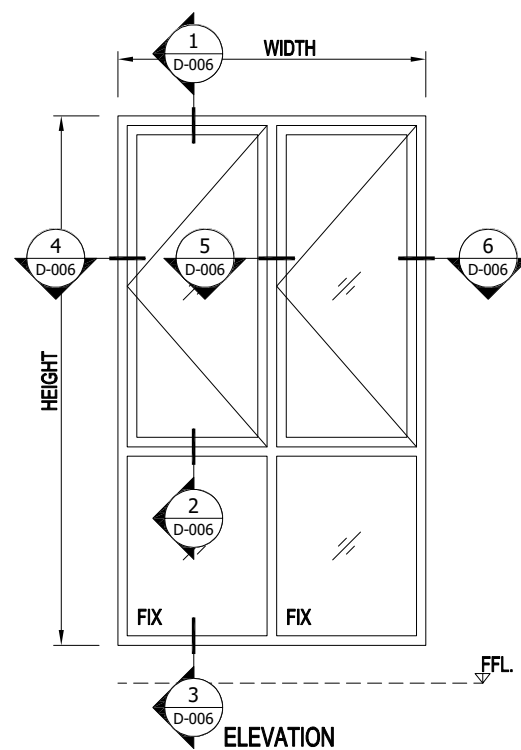

TARA
ALUMINIUM

THARATHONG METAL CO.,LTD
199,199/1,199/2 Moo 13
T.Bangpasri A.Banglen
Nakornpathom 73130 Tel. (034)
301-311, Fax. (034) 301-312
www.tharathongmetal.com

GENERAL NOTES:

REV DESCRIPTION DATE DRAWN

Owner:

Architect:

Civil & Structural Engineer:

Mechanical & Electrical Engineer:

Quantity Surveyor :

Landscape Consultant :

Main Contractor:

Sub Contractor:

PROJECT NAME:

DRAWING TITLE:

TARA SYSTEM (6mm.GLASS)

DESIGNED:	Pongsiri S.	CHECKED:	Tuang
DRAWN:	Pongsiri S.	APPROVED:	Karoon
DATE:	18/08/2565	SCALE:	NTS.
DRAWING TITLE	D-006	DWG. Page	REV NO.

TARA SYSTEM (6mm.GLASS)
OPENABLE DOOR (EURO)

TARA
ALUMINIUM

THARATHONG METAL CO.,LTD
199,199/1,199/2 Moo 13
T.Bangpasri A.Banglen
Nakornpathom 73130 Tel. (034)
301-311, Fax. (034) 301-312
www.tharathongmetal.com

GENERAL NOTES:

REV	DESCRIPTION	DATE	DRAWN
-----	-------------	------	-------

Owner:

Architect:

Civil & Structural Engineer:

Mechanical & Electrical Engineer:

Quantity Surveyor :

Landscape Consultant :

Main Contractor:





Sub Contractor:

PROJECT NAME:




DRAWING TITLE:

TARA SYSTEM (6mm.GLASS)

DESIGNED:	Pongsiri S.	CHECKED:	Tuang
DRAWN:	Pongsiri S.	APPROVED:	Karoon
DATE:	05/06/2566	SCALE:	NTS.
DRAWING TITLE:	D-001	DWG. Page:	REV NO:

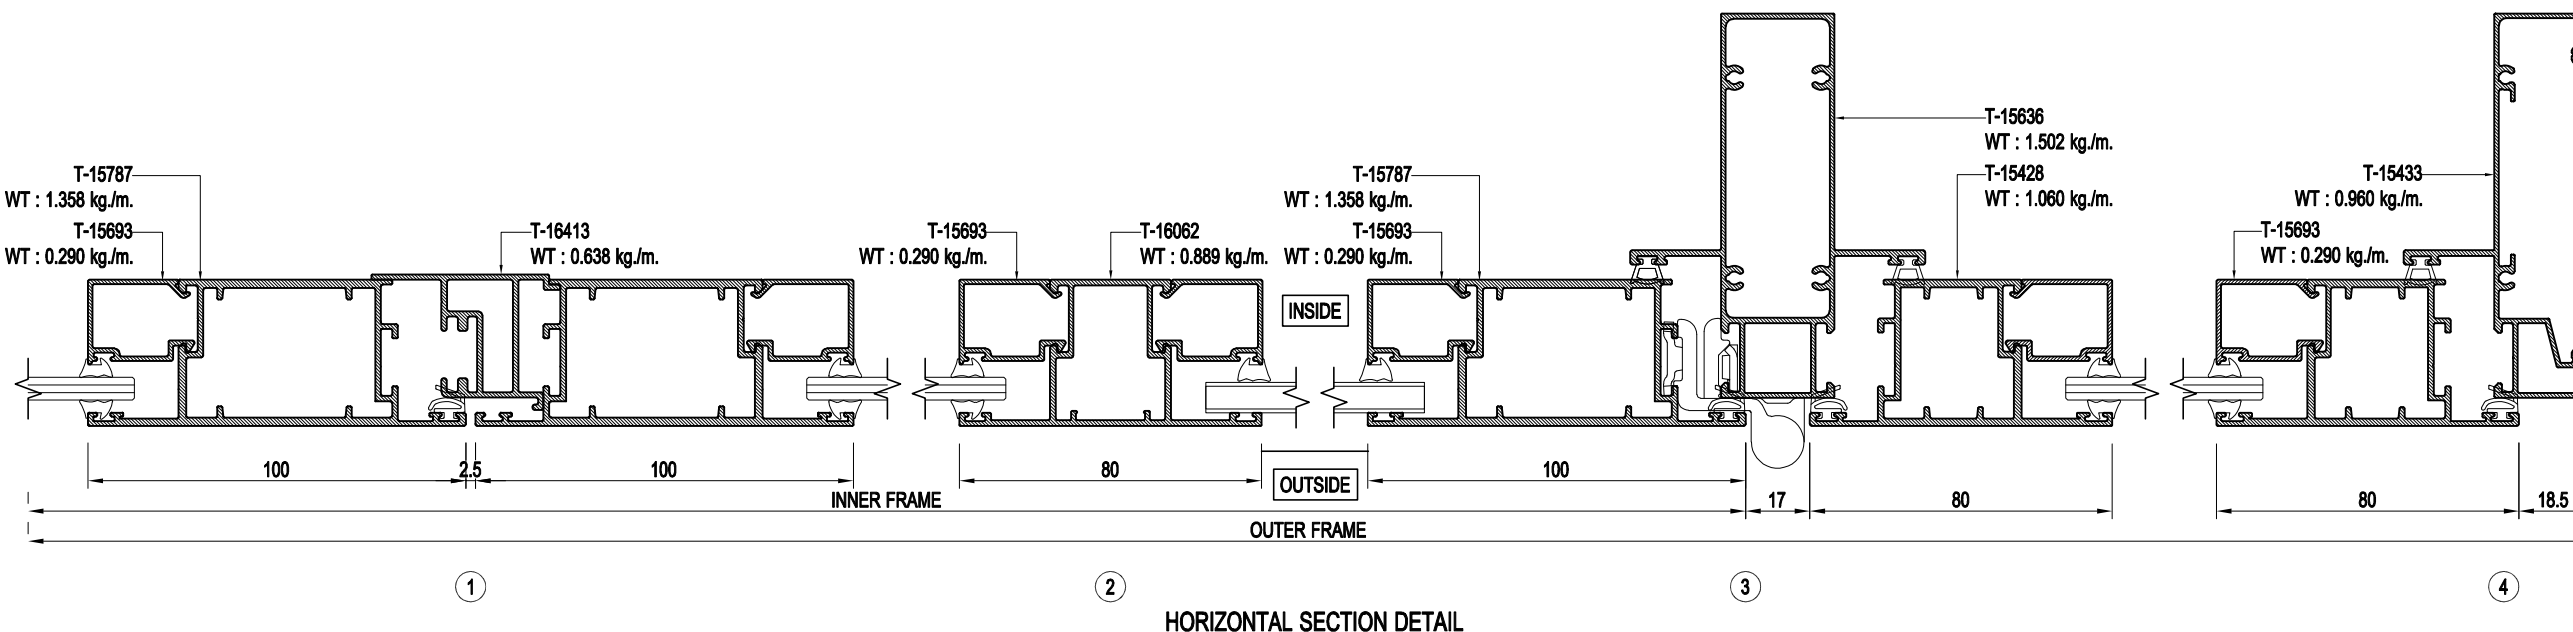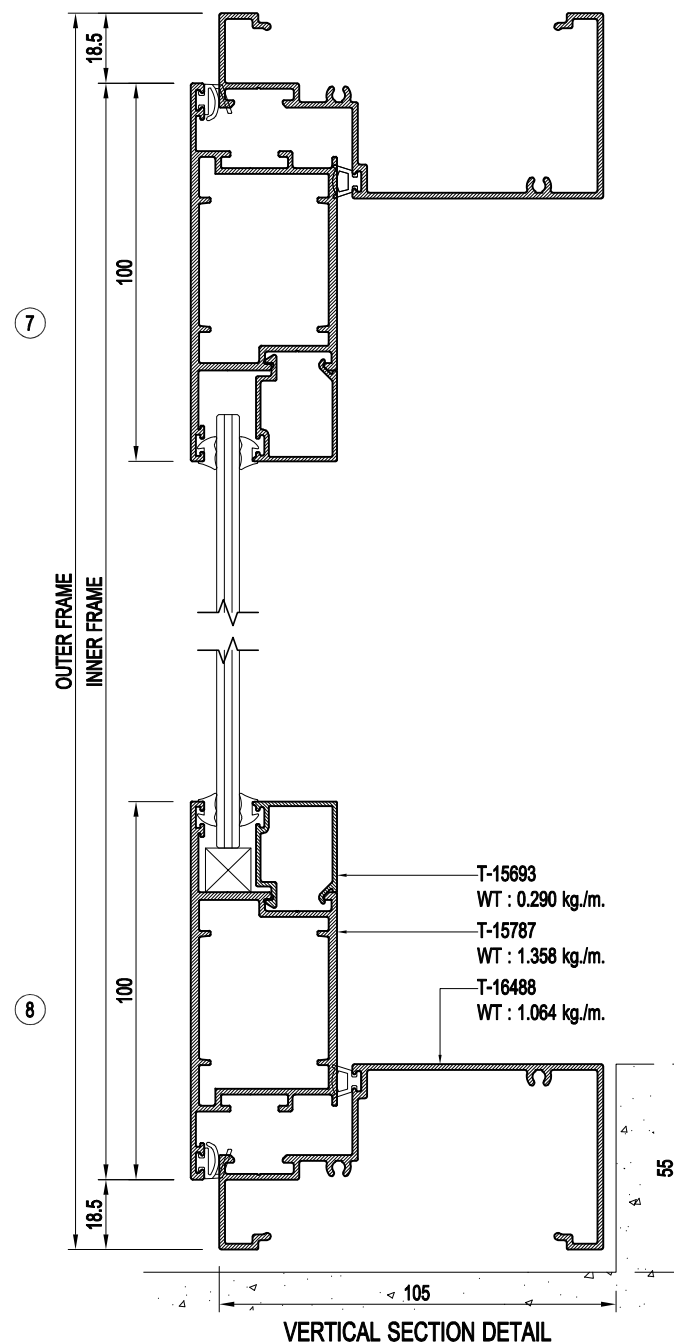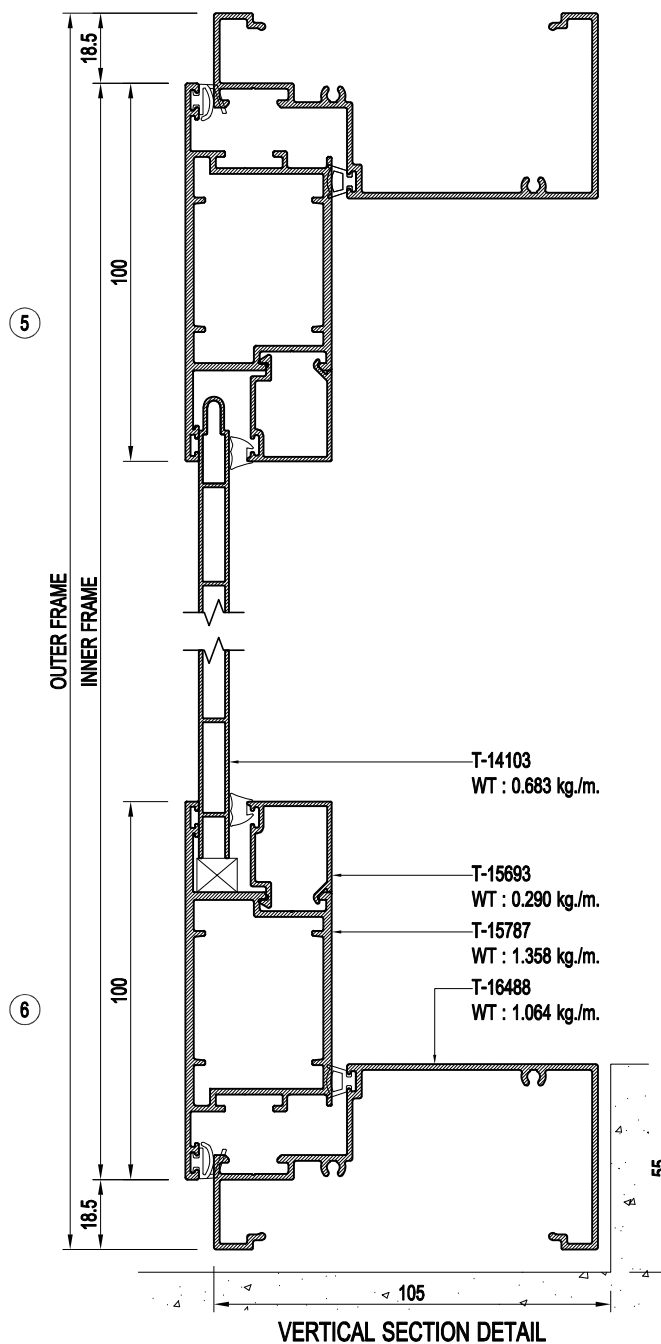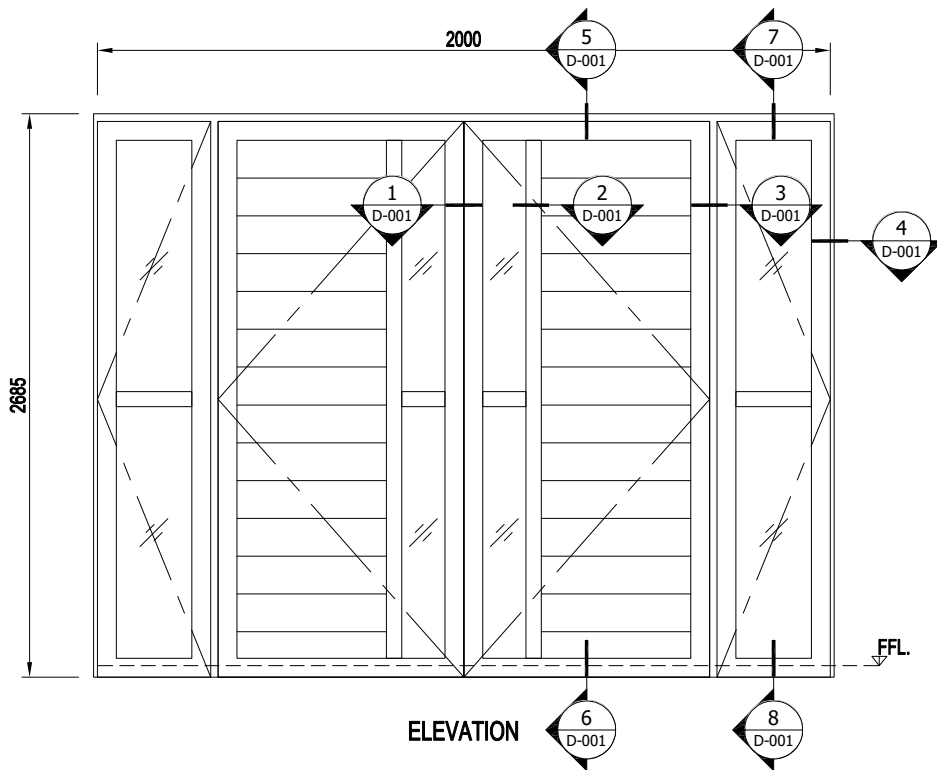

TARA SYSTEM (6mm.GLASS) OPENABLE DOOR (EURO)

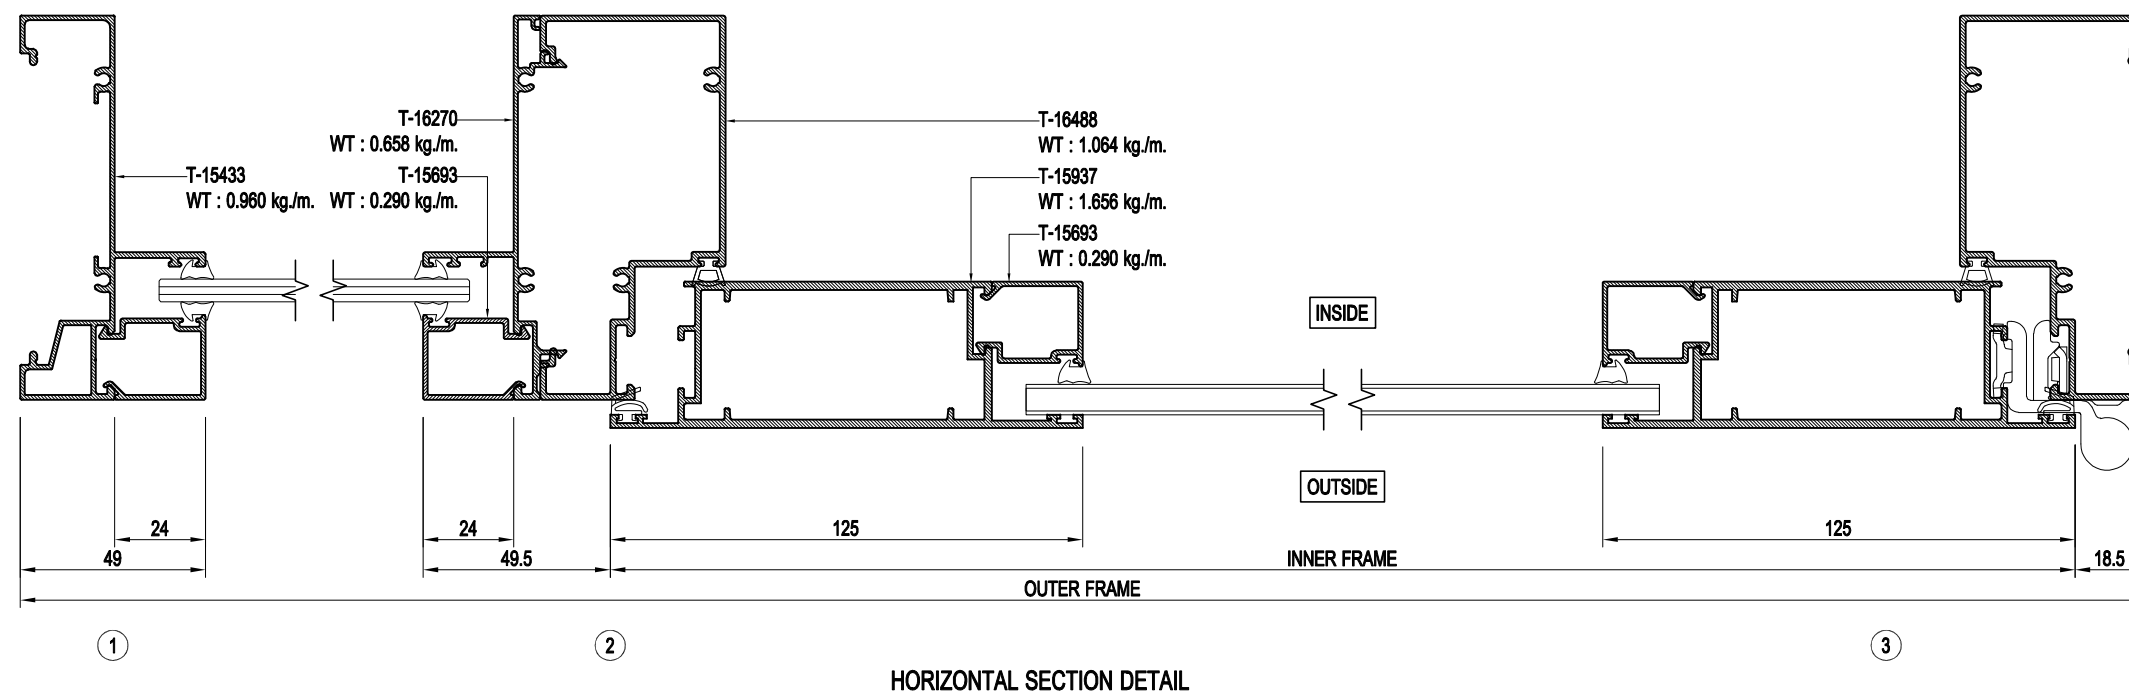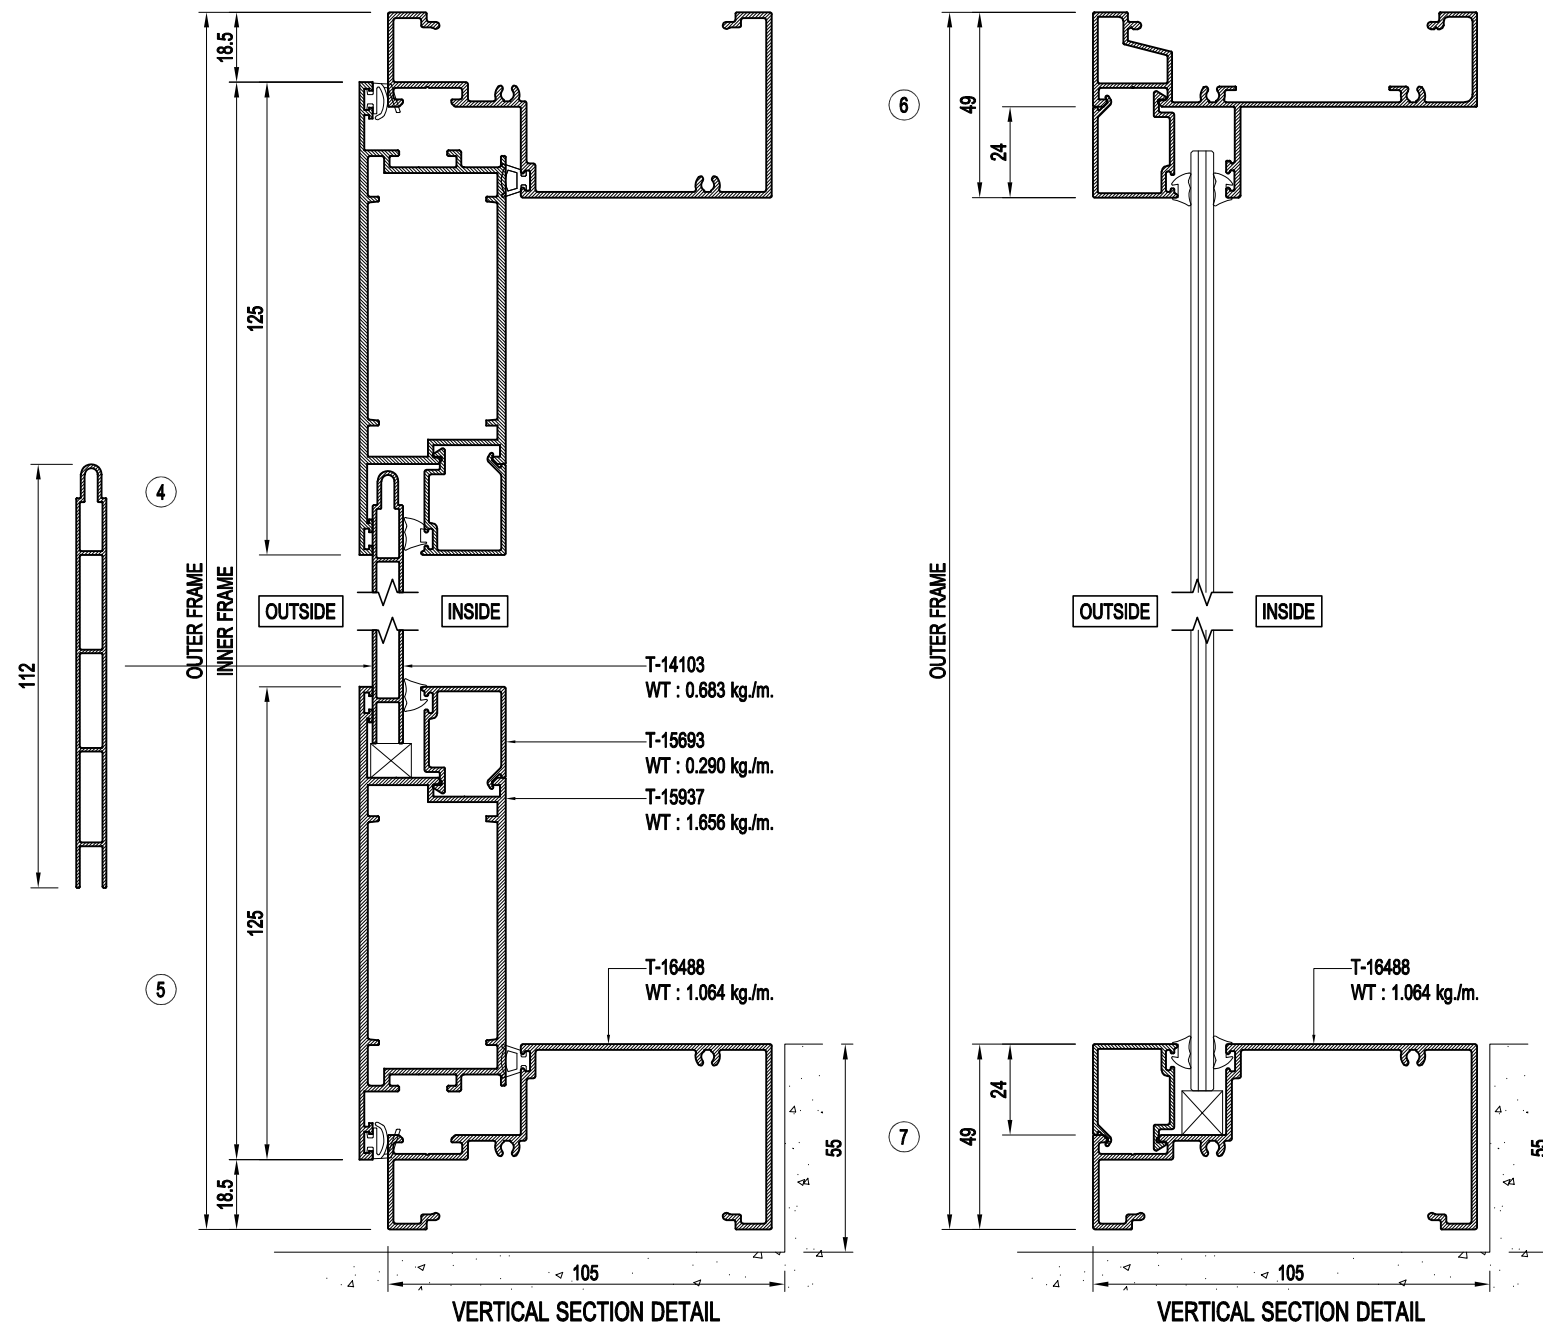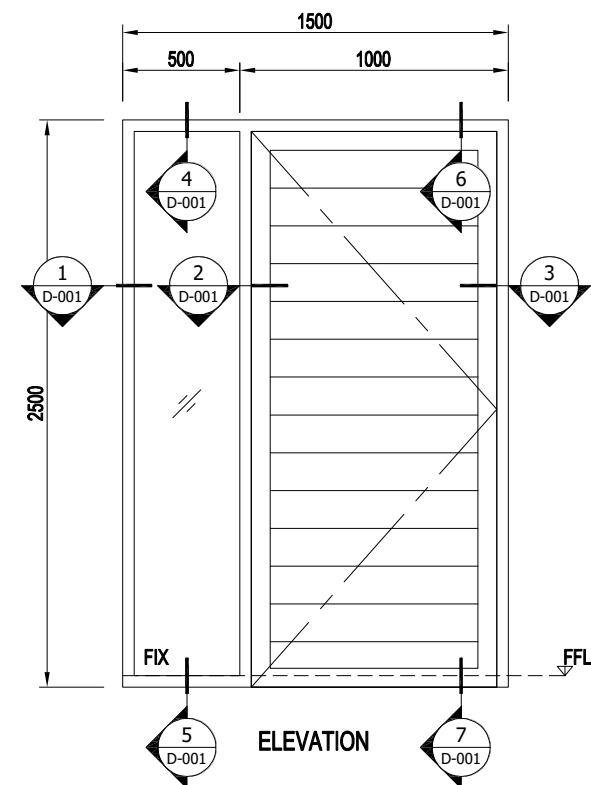

TARA
ALUMINIUM

THARATHONG METAL CO.,LTD
199,199/1,199/2 Moo 13
T.Bangpasri A.Banglen
Nakornpathom 73130 Tel. (034)
301-311, Fax. (034) 301-312
www.tharathongmetal.com

GENERAL NOTES:

REV DESCRIPTION DATE DRAWN

Owner:

Architect:

Civil & Structural Engineer:

Mechanical & Electrical Engineer:

Quantity Surveyor :

Landscape Consultant :

Main Contractor:

Sub Contractor:

PROJECT NAME:

DRAWING TITLE:




TARA SYSTEM (6mm.GLASS)

DESIGNED:	Pongsiri S.	CHECKED:	Tuang
DRAWN:	Pongsiri S.	APPROVED:	Karoon
DATE:	28/04/2023	SCALE:	NTS.
DRAWING TITLE:	D-001	DWG. Page:	-
		REV NO:	-



DESIGNED: Pongsiri S.	CHECKED: Tuang
DRAWN: Pongsiri S.	APPROVED: Karoon
DATE: 24/04/2023	SCALE: NTS.
DRAWING TITLE D-005	DWG. Page -
	REV NO: -

TARA SYSTEM (10mm.GLASS) FIXED WINDOW (EURO)

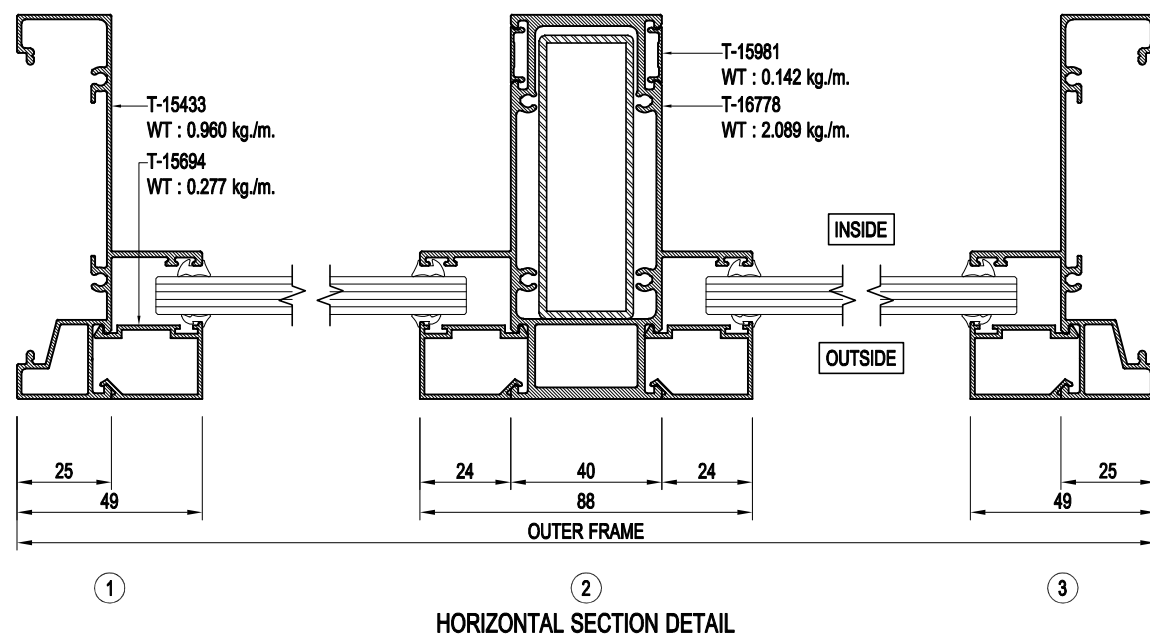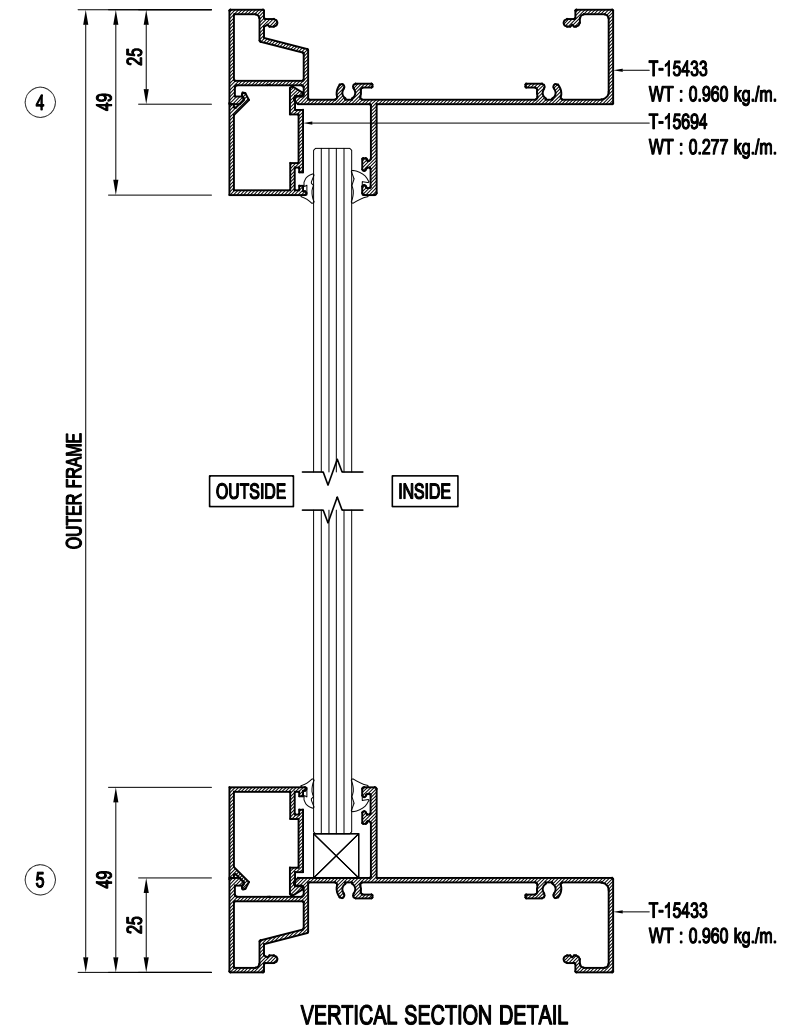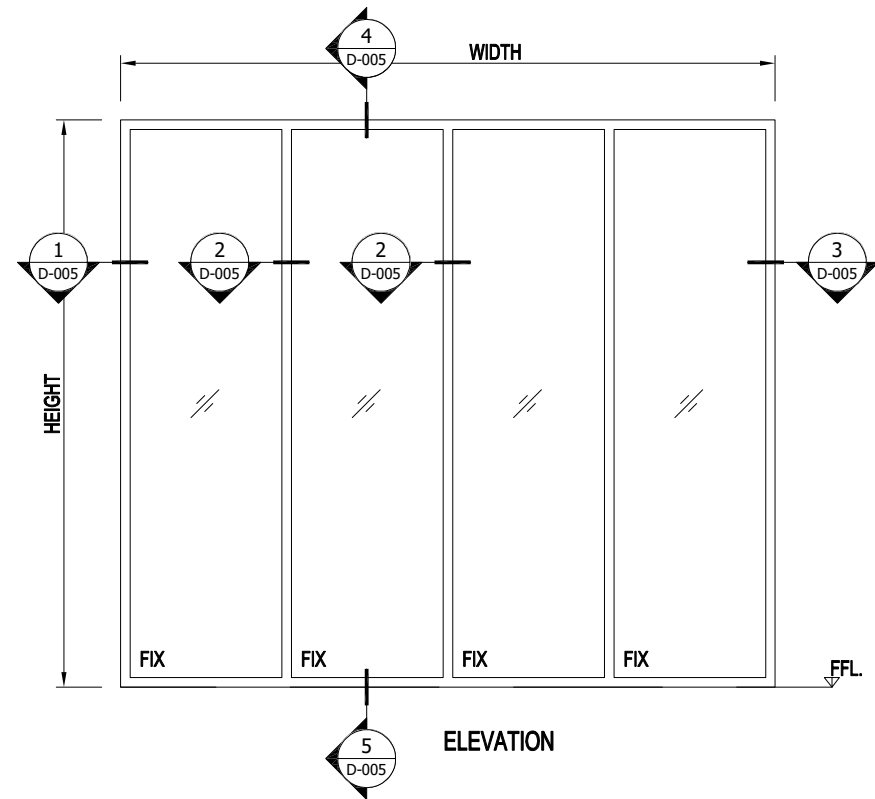

TARA
ALUMINIUM

THARATHONG METAL CO.,LTD
199,199/1,199/2 Moo 13
T.Bangpasri A.Banglen
Nakornpathom 73130 Tel. (034)
301-311, Fax. (034) 301-312
www.tharathongmetal.com

GENERAL NOTES:

[illegible]

REV	DESCRIPTION	DATE	DRAWN
-----	-------------	------	-------

Owner:

Architect:

Civil & Structural Engineer:

Mechanical & Electrical Engineer:

Quantity Surveyor :

Landscape Consultant :

Main Contractor:

Sub Contractor:



PROJECT NAME:

DRAWING TITLE:


TARA SYSTEM

DESIGNED: Pongsiri S.		CHECKED: Tuang	
DRAWN: Pongsiri S.		APPROVED: Karoon	
DATE: 02/03/2566		SCALE: NTS.	
DRAWING TITLE D-005		DWG. Page -	REV NO: -

**TARA SYSTEM (6 + AIR GAP 12 mm.+ 6mm.GLASS)
OPENABLE DOOR (EURO)**

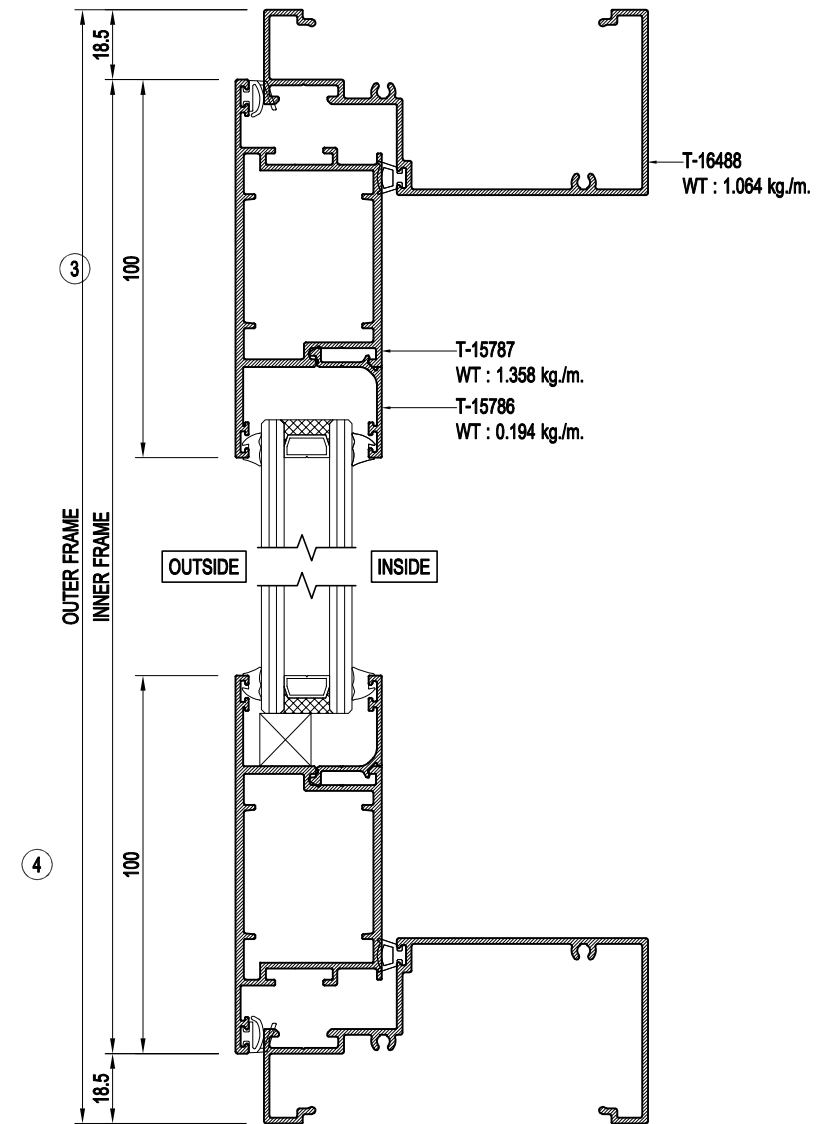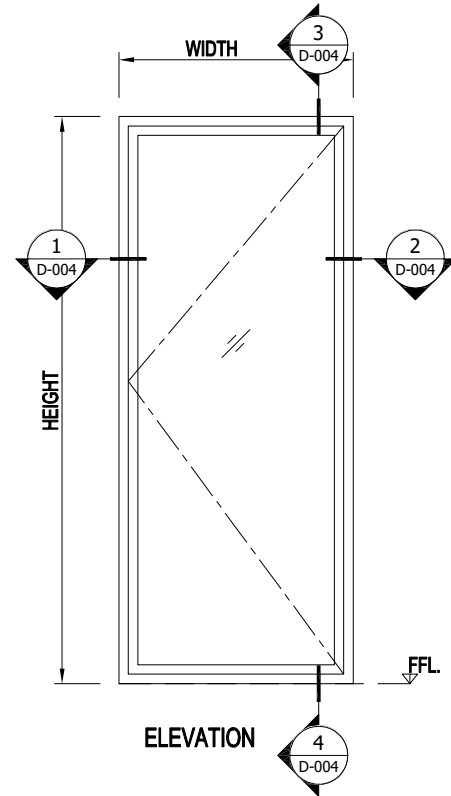

VERTICAL SECTION DETAIL

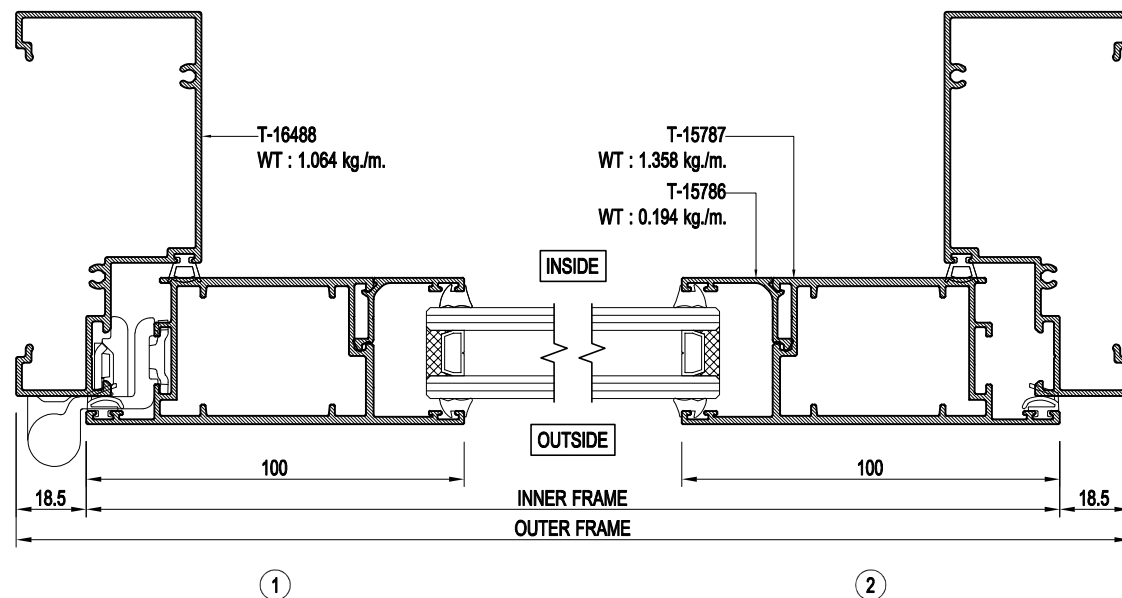

HORIZONTAL SECTION DETAIL

TARA
ALUMINIUM

THARATHONG METAL CO.,LTD
199,199/1,199/2 Moo 13
T.Bangpasri A.Banglen
Nakornpathom 73130 Tel. (034)
301-311, Fax. (034) 301-312
www.tharathongmetal.com

GENERAL NOTES:

[illegible]

REV	DESCRIPTION	DATE	DRAWN
-----	-------------	------	-------

Owner:

Architect:

Civil & Structural Engineer:

Mechanical & Electrical Engineer:

Quantity Surveyor :

Landscape Consultant :

Main Contractor:

Sub Contractor:




PROJECT NAME:

DRAWING TITLE:

TARA SYSTEM

DESIGNED:		CHECKED:	
Pongsiri S.		Tuang	
DRAWN:		APPROVED:	
Pongsiri S.		Karoon	
DATE:		SCALE:	
18/02/2023		NTS.	
DRAWING TITLE		DWG. Page	REV NO:
D-004		-	-

TARA SYSTEM (6 + AIR GAP 12 mm.+ 6mm.GLASS) FIXED WINDOW (EURO)

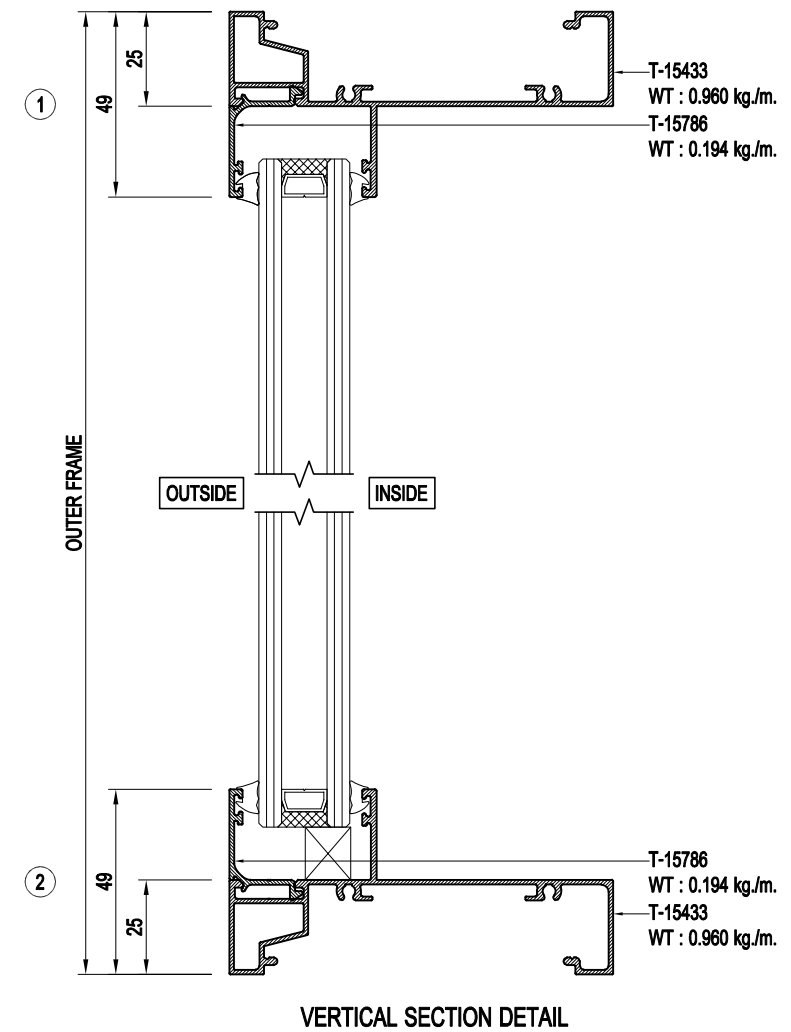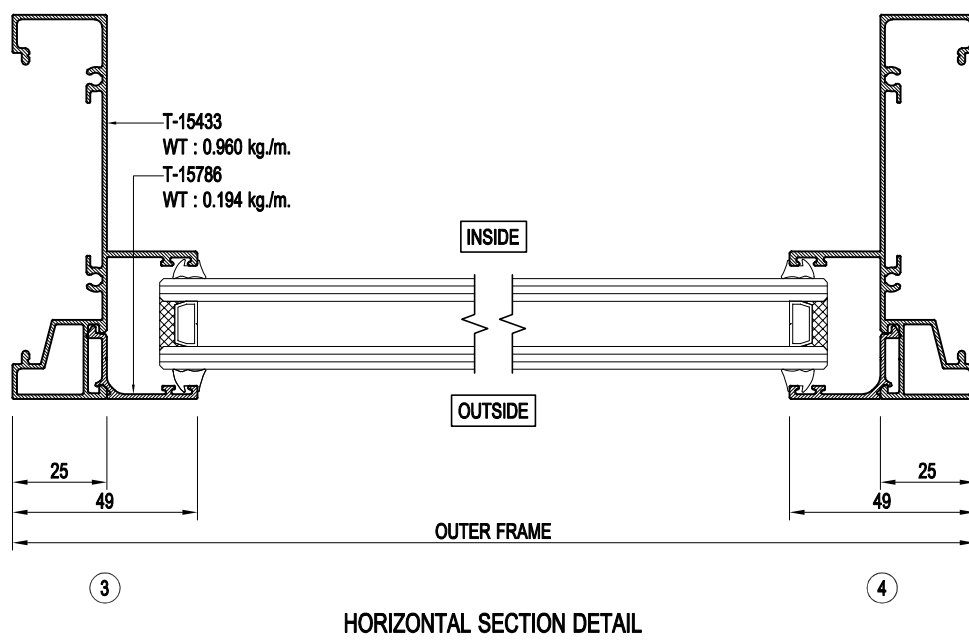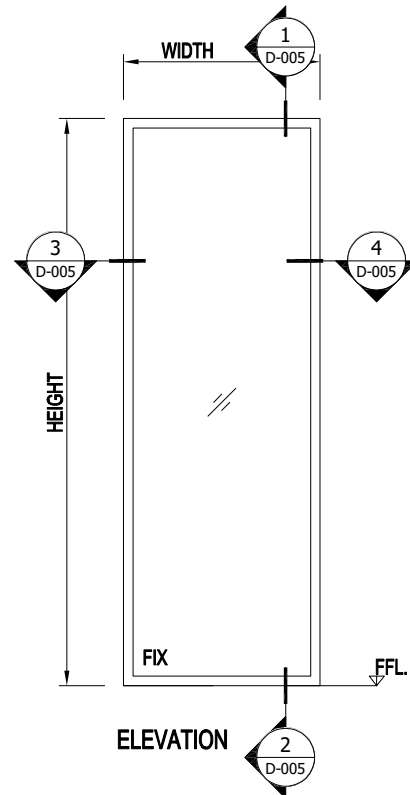

TARA
ALUMINIUM

THARATHONG METAL CO.,LTD
199,199/1,199/2 Moo 13
T.Bangpasri A.Banglen
Nakornpathom 73130 Tel. (034)
301-311, Fax. (034) 301-312
www.tharathongmetal.com

GENERAL NOTES:

[illegible]

REV	DESCRIPTION	DATE	DRAWN
-----	-------------	------	-------

Owner:

Architect:

Civil & Structural Engineer:

Mechanical & Electrical Engineer:

Quantity Surveyor :

Landscape Consultant :

Main Contractor:



Sub Contractor:

PROJECT NAME:

DRAWING TITLE:

TARA SYSTEM

DESIGNED:		CHECKED:	
Pongsiri S.		Tuang	
DRAWN:		APPROVED:	
Pongsiri S.		Karoon	
DATE:		SCALE:	
18/02/2023		NTS.	
DRAWING TITLE		DWG. Page	REV NO:
D-005		-	-

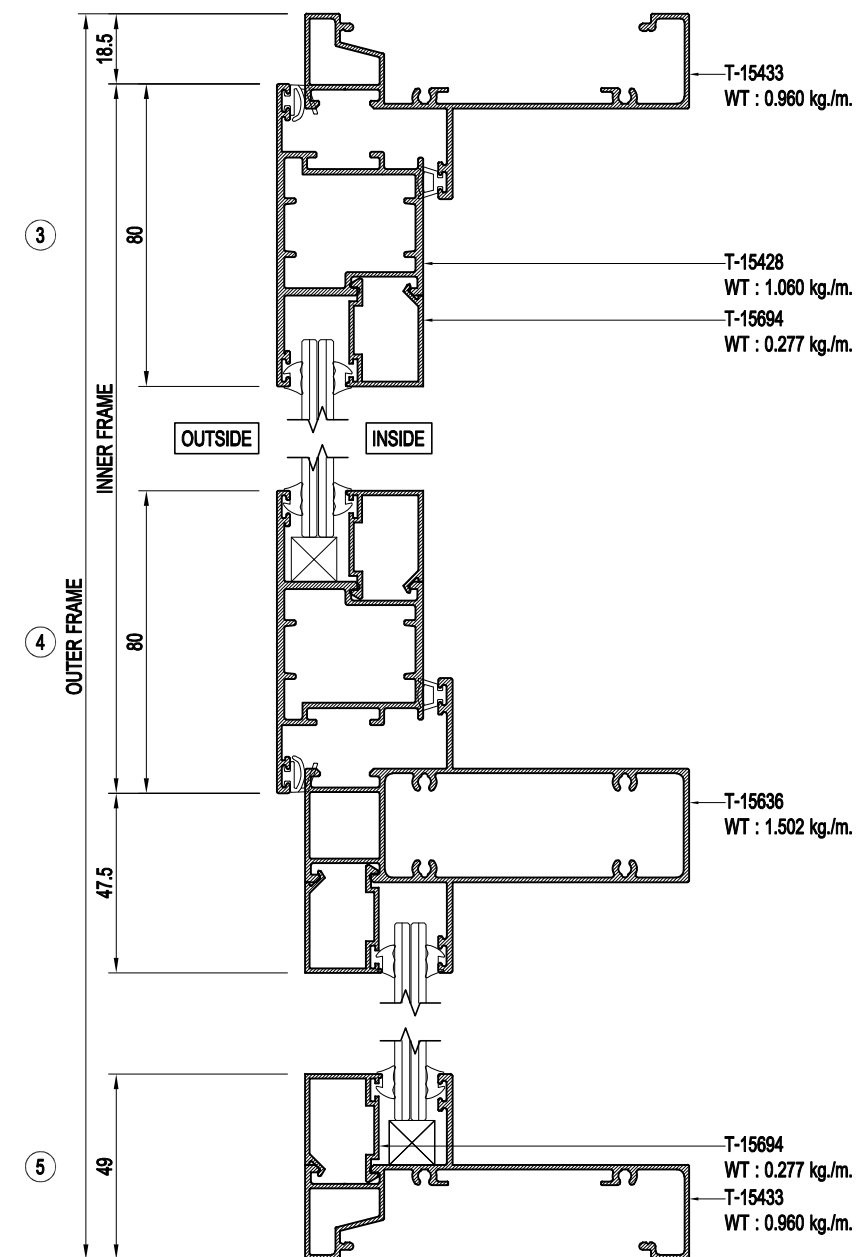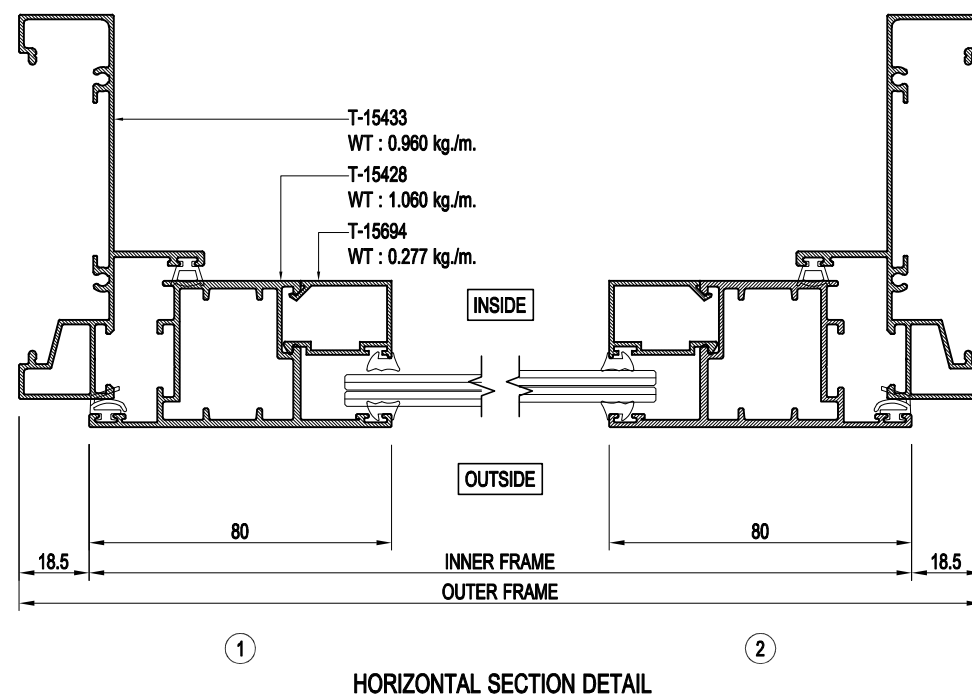

VERTICAL SECTION DETAIL

TARA
ALUMINIUM

THARATHONG METAL CO.,LTD
199,199/1,199/2 Moo 13
T.Bangpasri A.Banglen
Nakornpathom 73130 Tel. (034)
301-311, Fax. (034) 301-312
www.tharathongmetal.com

GENERAL NOTES:

[illegible]

REV	DESCRIPTION	DATE	DRAWN
-----	-------------	------	-------

Owner:

Architect:

Civil & Structural Engineer:

Mechanical & Electrical Engineer:

Quantity Surveyor :

Landscape Consultant :

Main Contractor:

Sub Contractor:




PROJECT NAME:

DRAWING TITLE:

TARA SYSTEM

DESIGNED:		CHECKED:	
Pongsiri S.		Tuang	
DRAWN:		APPROVED:	
Pongsiri S.		Karoon	
DATE: 24/04/2023		SCALE: NTS.	
DRAWING TITLE		DWG. Page	REV NO:
D-005		-	-

TARA SYSTEM (6mm.GLASS) OPENABLE WINDOW (EURO)

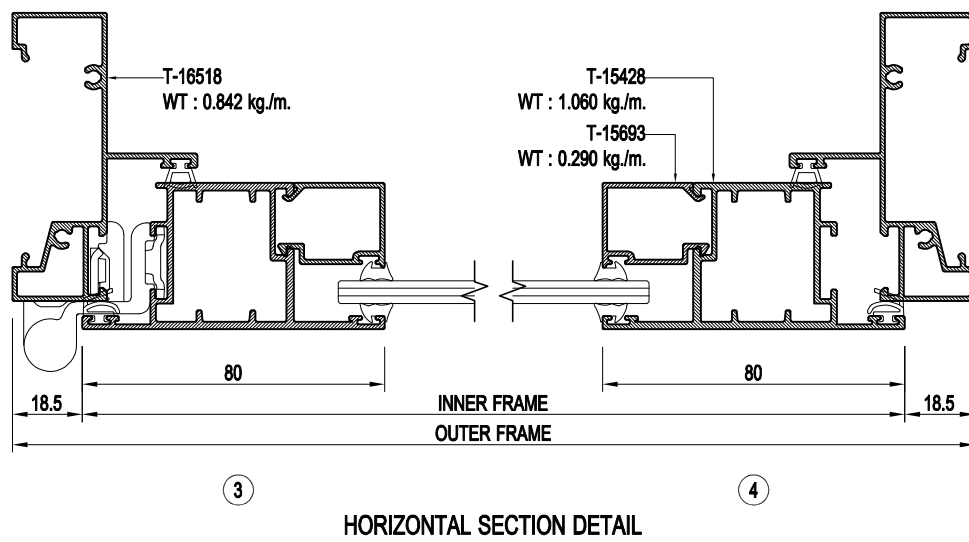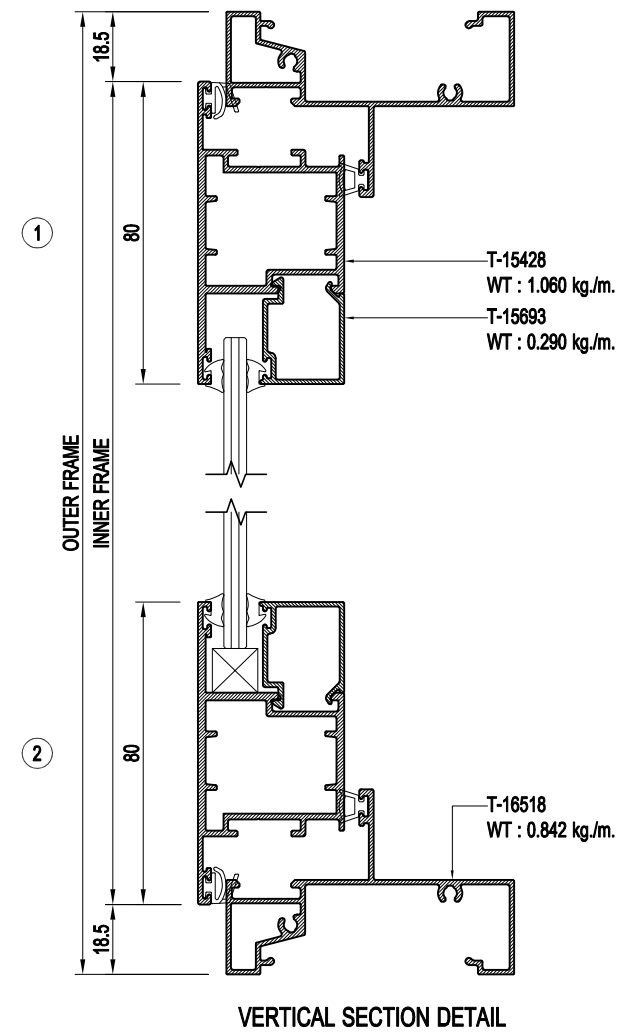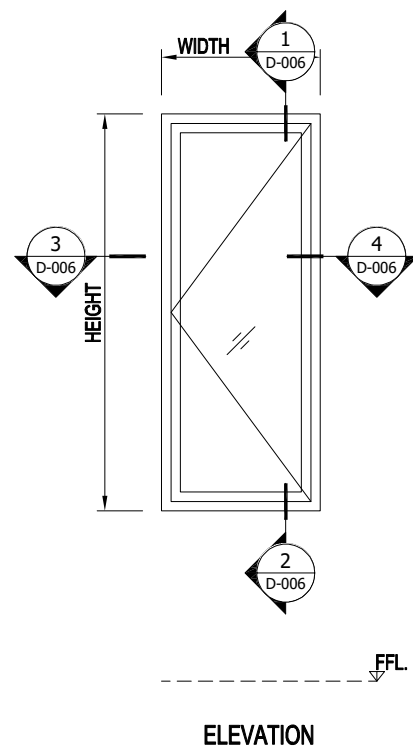

TARA
ALUMINIUM

THARATHONG METAL CO.,LTD
199,199/1,199/2 Moo 13
T.Bangpasri A.Banglen
Nakornpathom 73130 Tel. (034)
301-311, Fax. (034) 301-312
www.tharathongmetal.com

GENERAL NOTES:

[illegible]

REV	DESCRIPTION	DATE	DRAWN
-----	-------------	------	-------

Owner:

Architect:

Civil & Structural Engineer:

Mechanical & Electrical Engineer:

Quantity Surveyor :

Landscape Consultant :

Main Contractor:

Sub Contractor:

PROJECT NAME:

DRAWING TITLE:

TARA SYSTEM (6mm.GLASS)

DESIGNED: Pongsiri S.	CHECKED: Tuang
DRAWN: Pongsiri S.	APPROVED: Karoorn
DATE: 10/06/2565	SCALE: NTS.
DRAWING TITLE D-006	DWG. Page - REV NO: -

CADFILE: D:\2022\2022\220708\CAD 11.dwg [PSPACE Layout: Model] [Username : Pongsiri.See] [29/07/23 - 9:43 AM]



THARATHONG METAL CO.,LTD
199,199/1,199/2 Moo 13
T.Bangpasri A.Banglen
Nakornpathom 73130 Tel. (034)
301-311, Fax. (034) 301-312
www.tharathongmetal.com

GENERAL NOTES:

[illegible]

REV	DESCRIPTION	DATE	DRAWN
Owner:			

Architect:

Civil & Structural Engineer:

Mechanical & Electrical Engineer:

Quantity Surveyor :

Landscape Consultant :

Main Contractor:

Sub Contractor:

PROJECT NAME:




DRAWING TITLE:

TARA SYSTEM (6mm.GLASS)

DESIGNED:	Pongsiri S.	CHECKED:	Tuang
DRAWN:	Pongsiri S.	APPROVED:	Karoon
DATE:	10/06/2565	SCALE:	NTS.
DRAWING TITLE	D-006	DWG. Page	REV NO:
		-	-

แบบผลิตภัณฑ์ที่ได้รับการจัดสิทธิบัตรการออกแบบผลิตภัณฑ์แล้ว ผู้ใดทำซ้ำหรือเลียนแบบโดยไม่ได้รับอนุญาตถือว่ามีความผิด

TARA SYSTEM (8mm.GLASS) FIXED WINDOW (EURO)

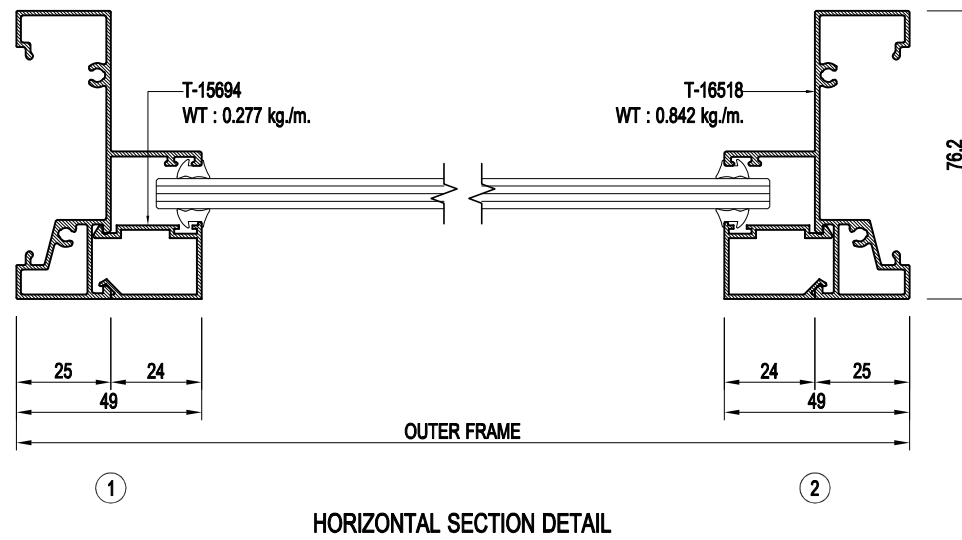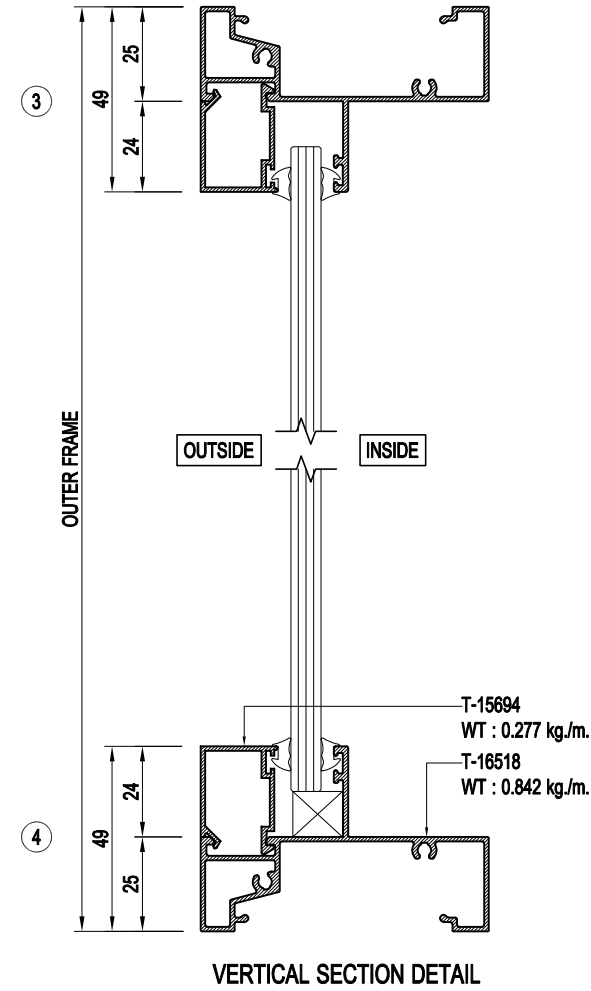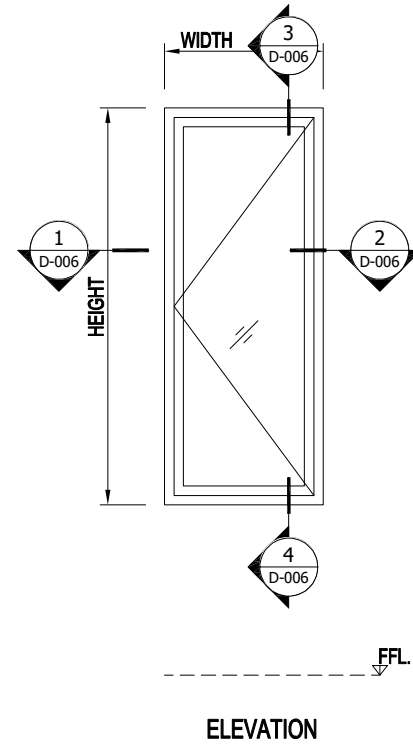

TARA
ALUMINIUM

THARATHONG METAL CO.,LTD
199,199/1,199/2 Moo 13
T.Bangpasri A.Banglen
Nakornpathom 73130 Tel. (034)
301-311, Fax. (034) 301-312
www.tharathongmetal.com

GENERAL NOTES:

[illegible]

REV	DESCRIPTION	DATE	DRAWN
Owner:			

Architect:

Civil & Structural Engineer:

Mechanical & Electrical Engineer:

Quantity Surveyor :

Landscape Consultant :

Main Contractor:

Sub Contractor:

PROJECT NAME:

DRAWING TITLE:

TARA SYSTEM (6mm.GLASS)

DESIGNED:	CHECKED:	
Pongsiri S.	Tuang	
DRAWN:	APPROVED:	
Pongsiri S.	Karoon	
DATE:	SCALE:	
10/06/2565	NTS.	
DRAWING TITLE	DWG. Page	REV NO:
D-006	-	-